





# Interlogix Namibia (Pty) Ltd

INTERLOGIX NAMIBIA STORAGE WAREHOUSE, WALVIS BAY

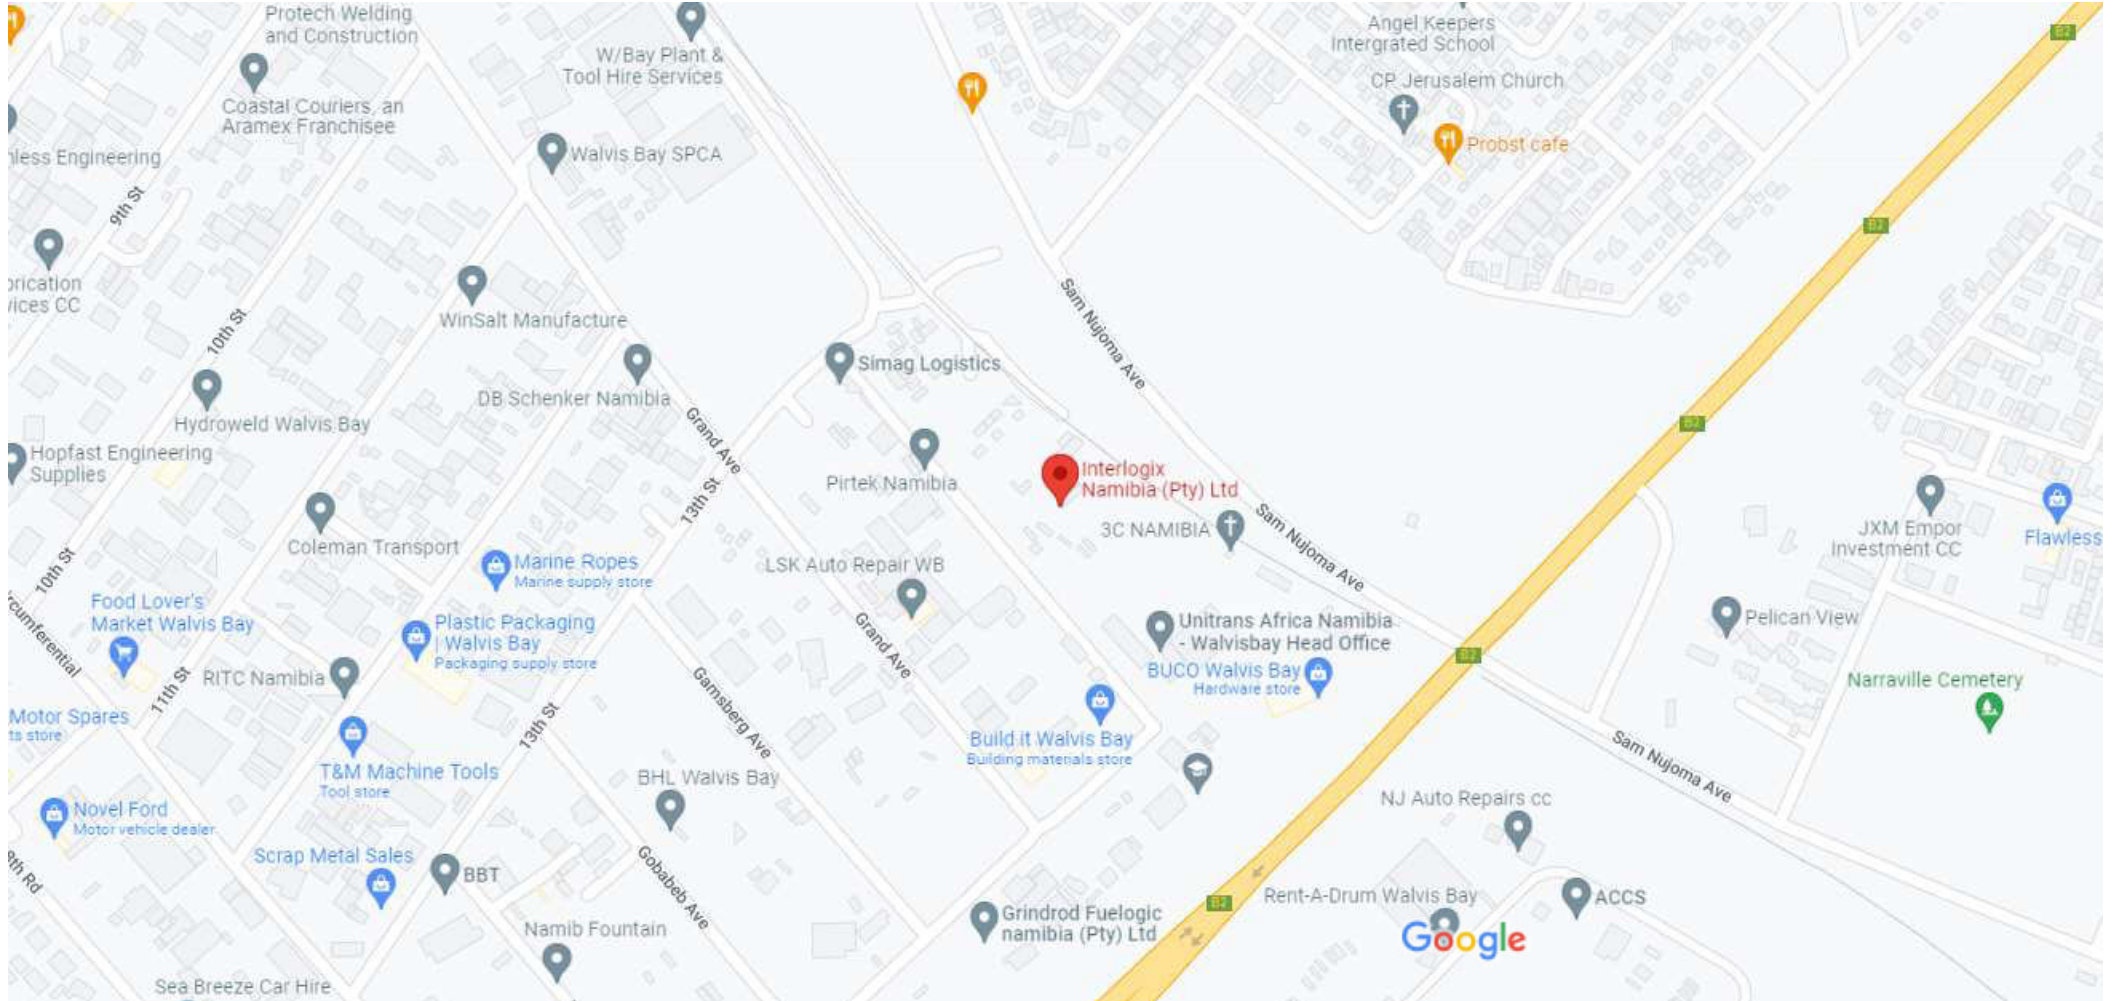

Map data ©2022 100 m



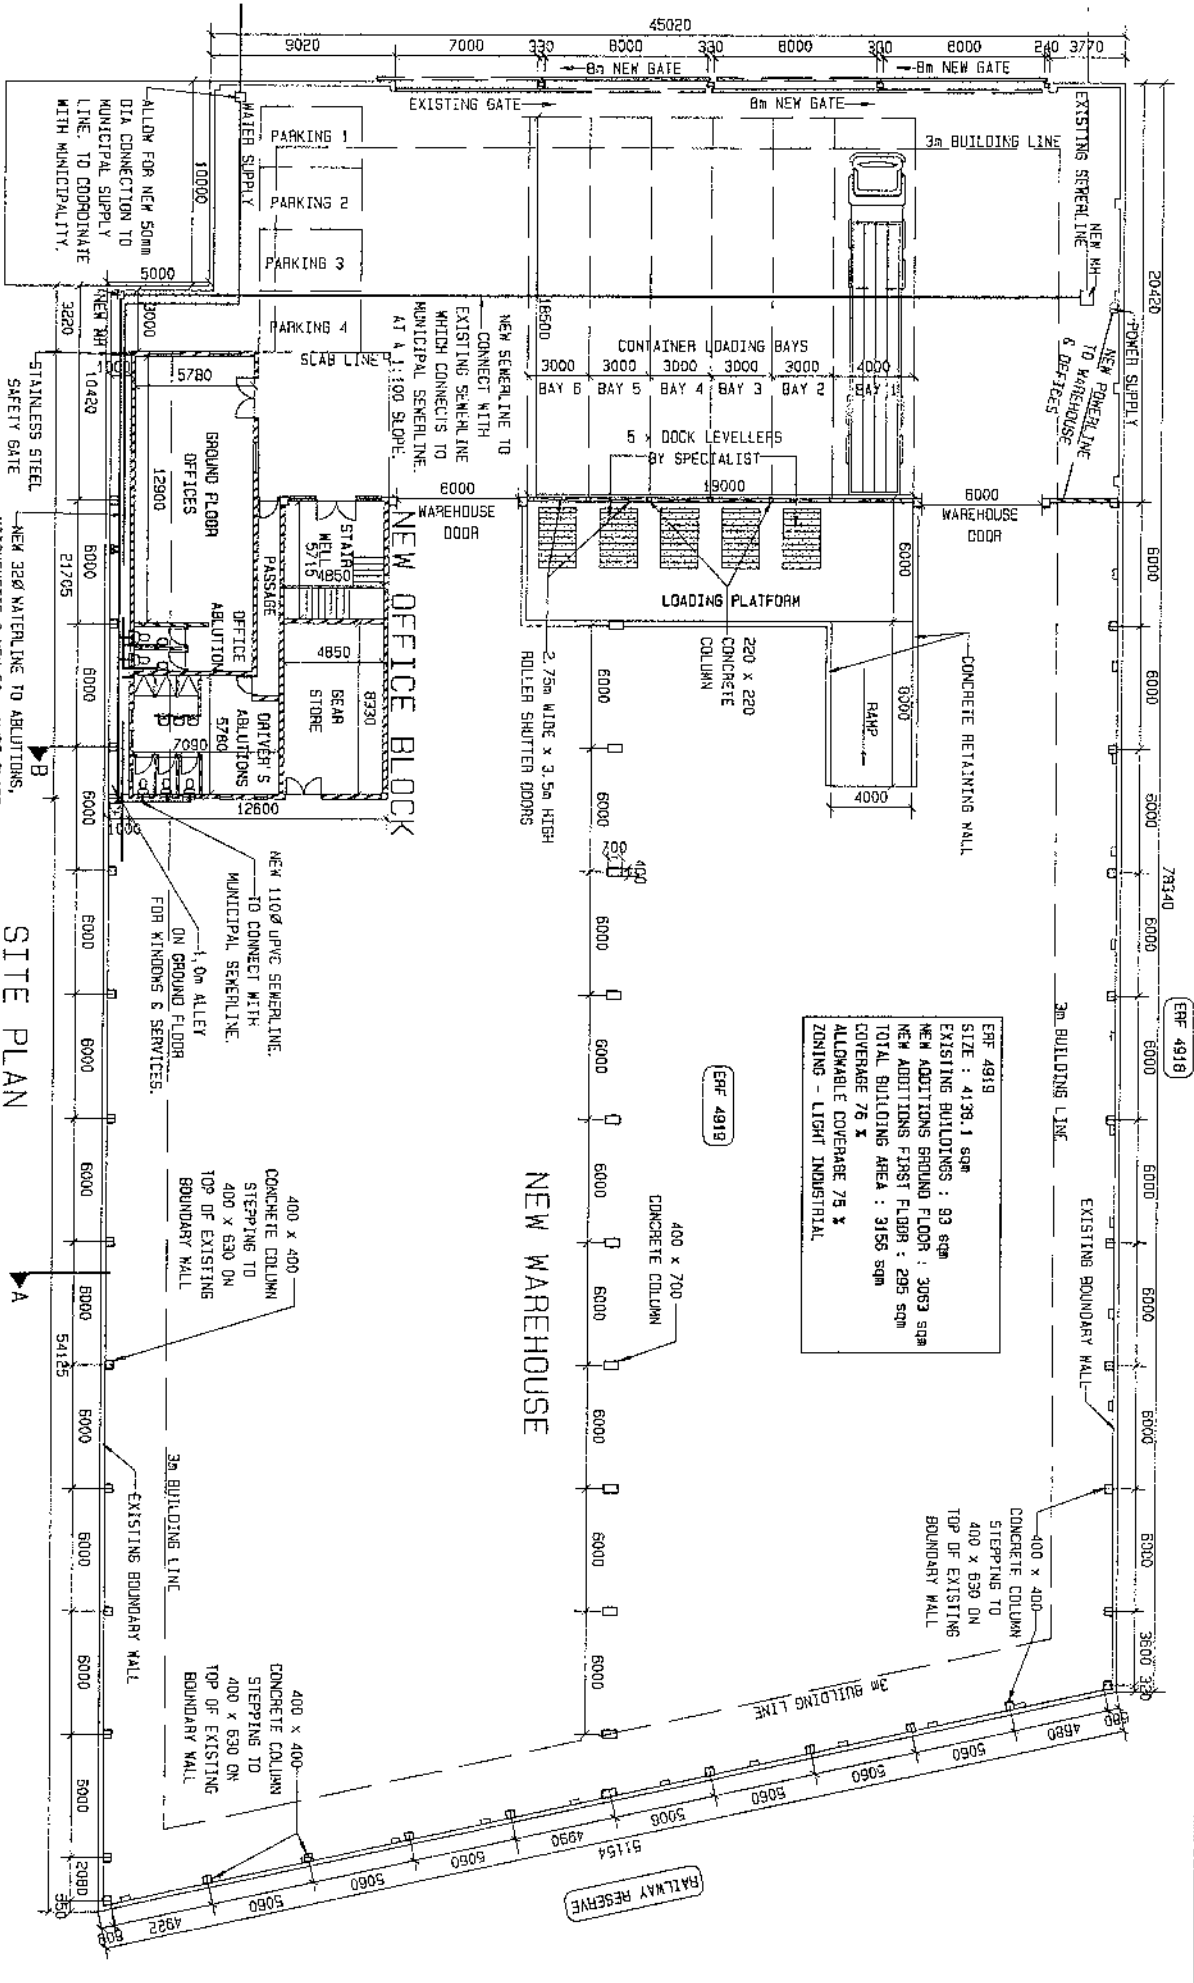

ERF 4918	
ERF 4918	SIZE : 4138.1 sqm
EXISTING BUILDINGS :	93 sqm
NEW ADDITIONS GROUND FLOOR :	3063 sqm
TOTAL BUILDING AREA :	3156 sqm
ALLOWABLE COVERAGE 75 %	
ZONING - LIGHT INDUSTRIAL	

CONSULTANT : **WML-COAST**  
 CONSULTING ENGINEERS  
 MALYIS BAY

TEL. 064-209714 FAX. 064-209897  
 HAMBOLIA

CLIENT : **INTERLOGIX GROUP**

TITLE : **SITE PLAN**

**SITE PLAN**  
 SCALE 1:250

ERF 4920

PROJECT : **NEW WAREHOUSE ON  
 ERF 4919 - MALYIS BAY**

CHECKED :	JVDB	DRAWN :	AH
DR. INTERLOGIX SITE PLAN		DATE :	JUNE 2012
DWG NO. WML-25612-01			

**NOTES :**

- NO PART OF THIS DRAWING MAY BE SCALED.
- ALL DIMENSIONS AND LEVELS GIVEN, MUST BE CHECKED ON SITE BEFORE COMMENCING ANY WORK. ANY DISCREPANCIES MUST BE REPORTED TO THE ENGINEER WITHOUT DELAY.

**LEGEND :**

- ▲ FIRE LOGS REEL (F.A.R.)
- BALCONY CONCRETE POLES (I.C.P.) THE ENTROUNKERS

**REVISIONS :**

- CONTINGENCY NOT CHANGE.
- REVISIONS TO BE MADE TO 1. 2000 CONCRETE SLAB
- LEVELS OF CONCRETE SLAB POSITIONS TO EXISTING SLAB POSITIONS.
- NEW 400 x 400 COL. LOTS 1 & 2 x 230 x 230 COL.

**CLIENT APPROVAL :**

DATE : 12/10/2014  
FILE : GROUND FLOOR LAYOUT PLAN

**CLIENT :**

INTERLOGIX GROUP

**PROJECT :**

NEW WAREHOUSE ON  
ERF 4919-MALVALIS BAY


**CLIENT'S NAME :**

WML-COAST  
CONSTRUCTION ENGINEERS  
P.O. BOX 777  
MOUNTAIN VIEW  
TEL: 1800 82074  
FAX: 1800 20020

**DATE :** 12/10/2014  
**REV :** 02  
**REV B**

**SCALE :** 1:100  
**DATE :** 12/10/2014

**TITLE :** GROUND FLOOR LAYOUT PLAN

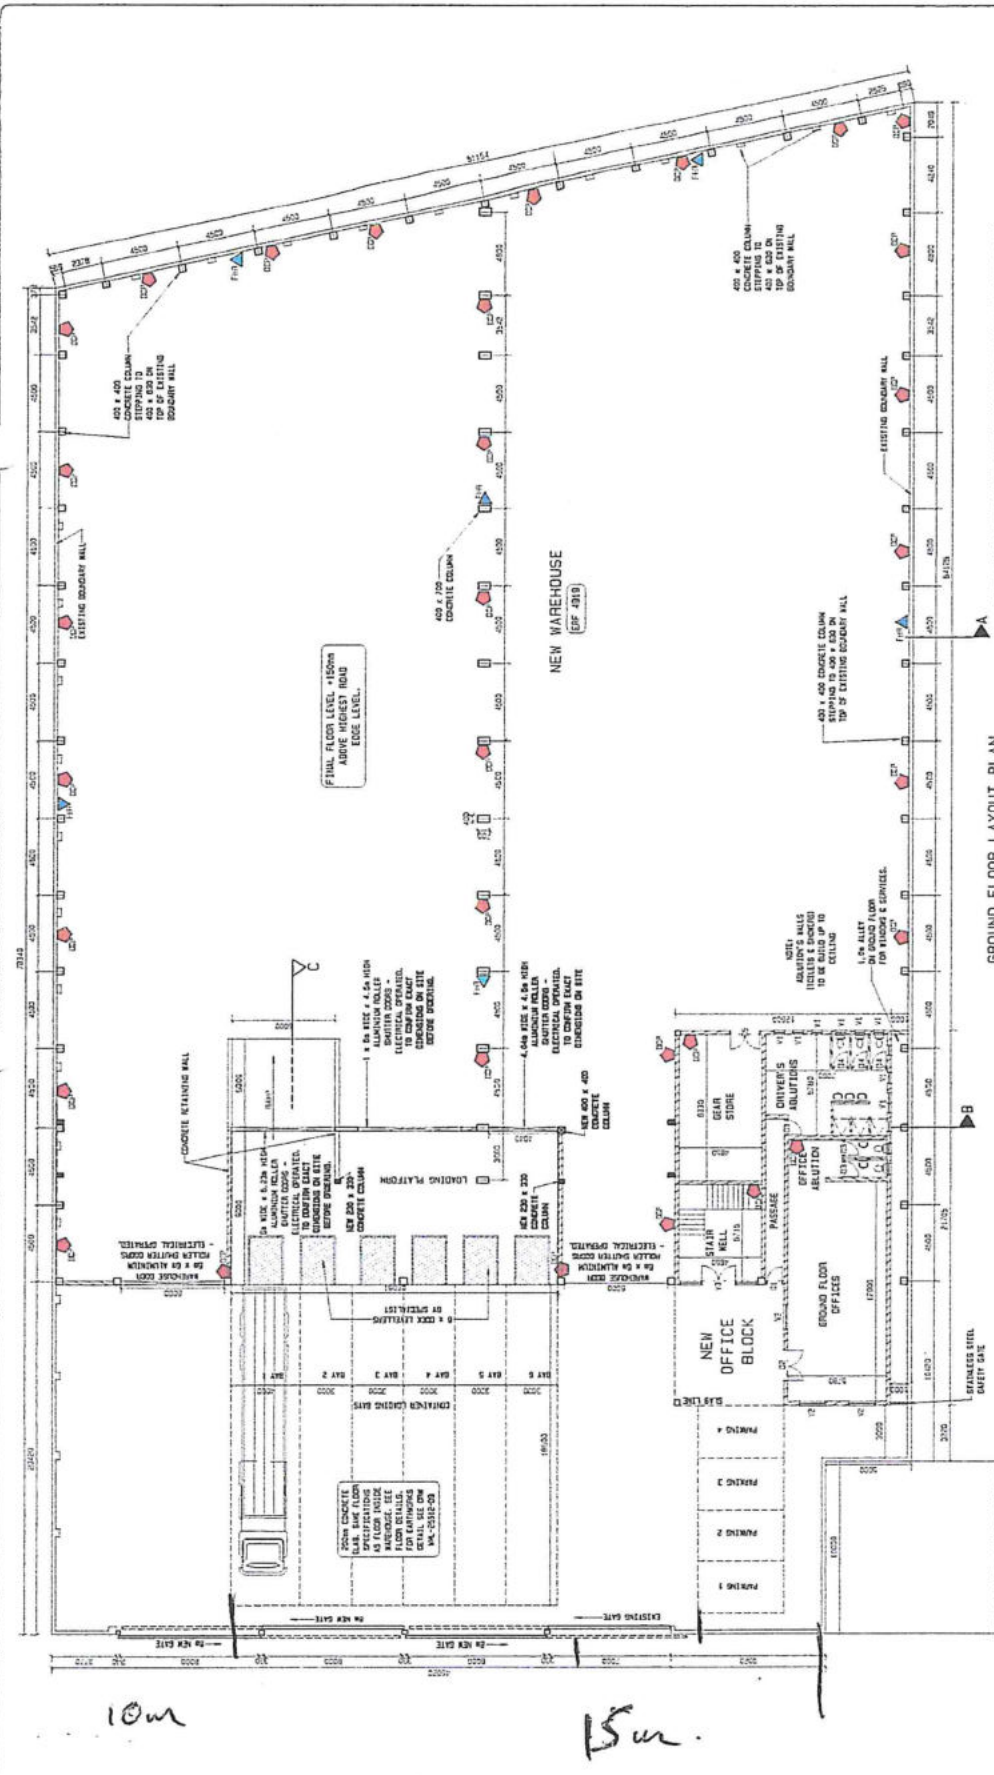

**GENERAL SANITARE SPECIFICATIONS FOR ABOLUTIONS:**

8 OF 1  
40. VAIL POTTERIES VITREOUS DRINK "HISTORIC" CLASS COPING BEING OILLET  
**FIRE PROTECTION**

OVERHEAD SPRINKLERS BY SPECIALIST:

8 OF 1  
1. ALL FLOOR TO RECEIVE CERAMIC TILES  
2. ALL WALLS TO RECEIVE CERAMIC TILES  
3. ALL CEILING TO RECEIVE CERAMIC TILES  
4. ALL FLOOR TO RECEIVE CERAMIC TILES  
5. ALL WALLS TO RECEIVE CERAMIC TILES  
6. ALL CEILING TO RECEIVE CERAMIC TILES  
