


ATLANTIC OCEAN

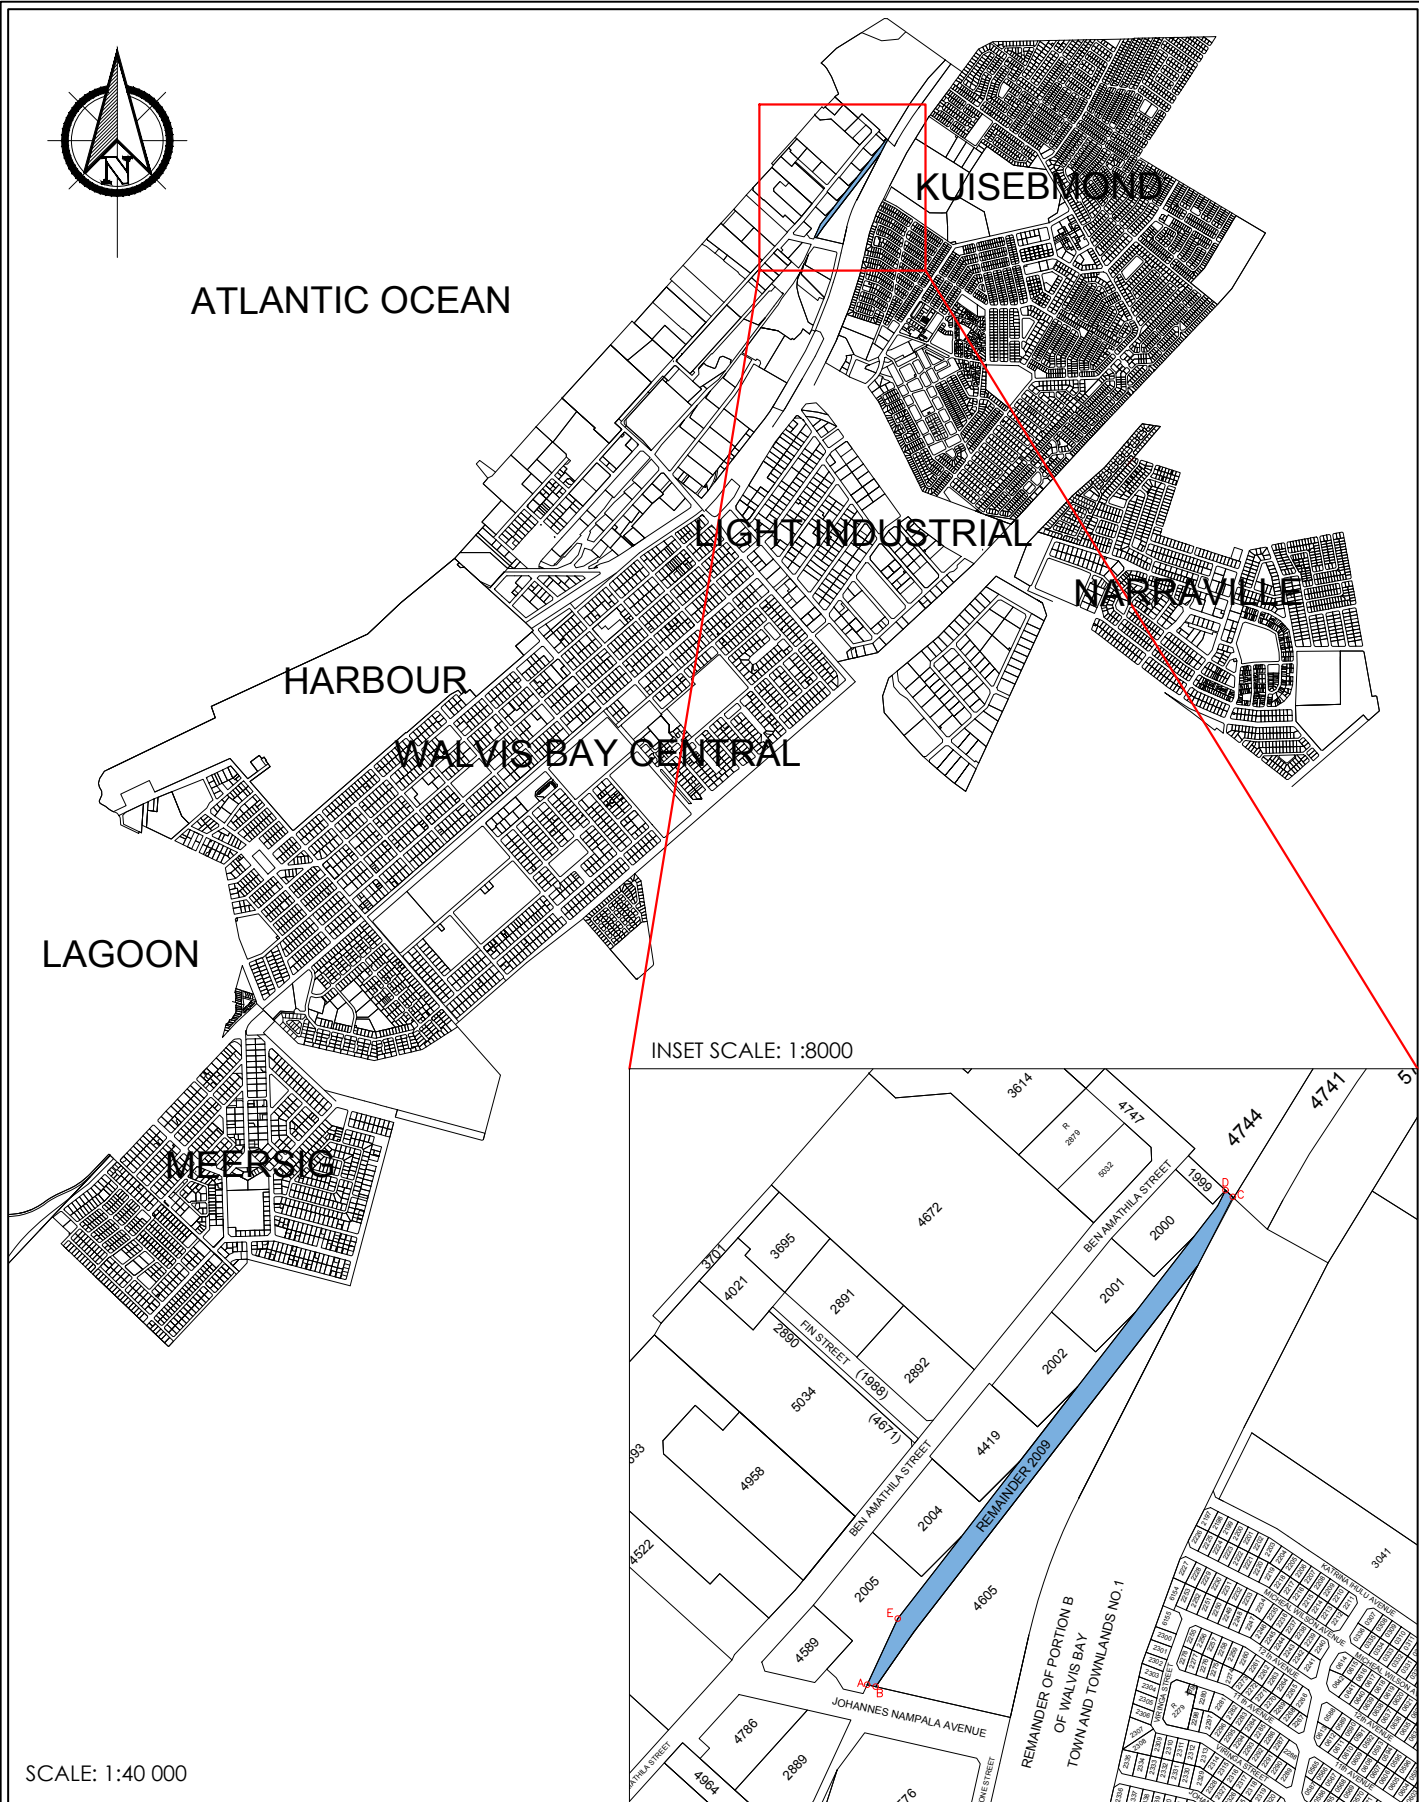


INSET SCALE: 1:8000

SCALE: 1:40 000

DWG NO:	2009WB/LP
DATE:	9 APRIL 2020
SCALE:	1:40 000
DRAWN:	JO

TITLE:	
LOCALITY OF THE REMAINDER OF ERF 2009 WALVIS BAY EXTENSION 5 (RAILWAY RESERVE)	
Version: V3	TEL: 064 280 770
	bruce@sp.com.na

STEWART PLANNING
TOWN & REGIONAL PLANNERS

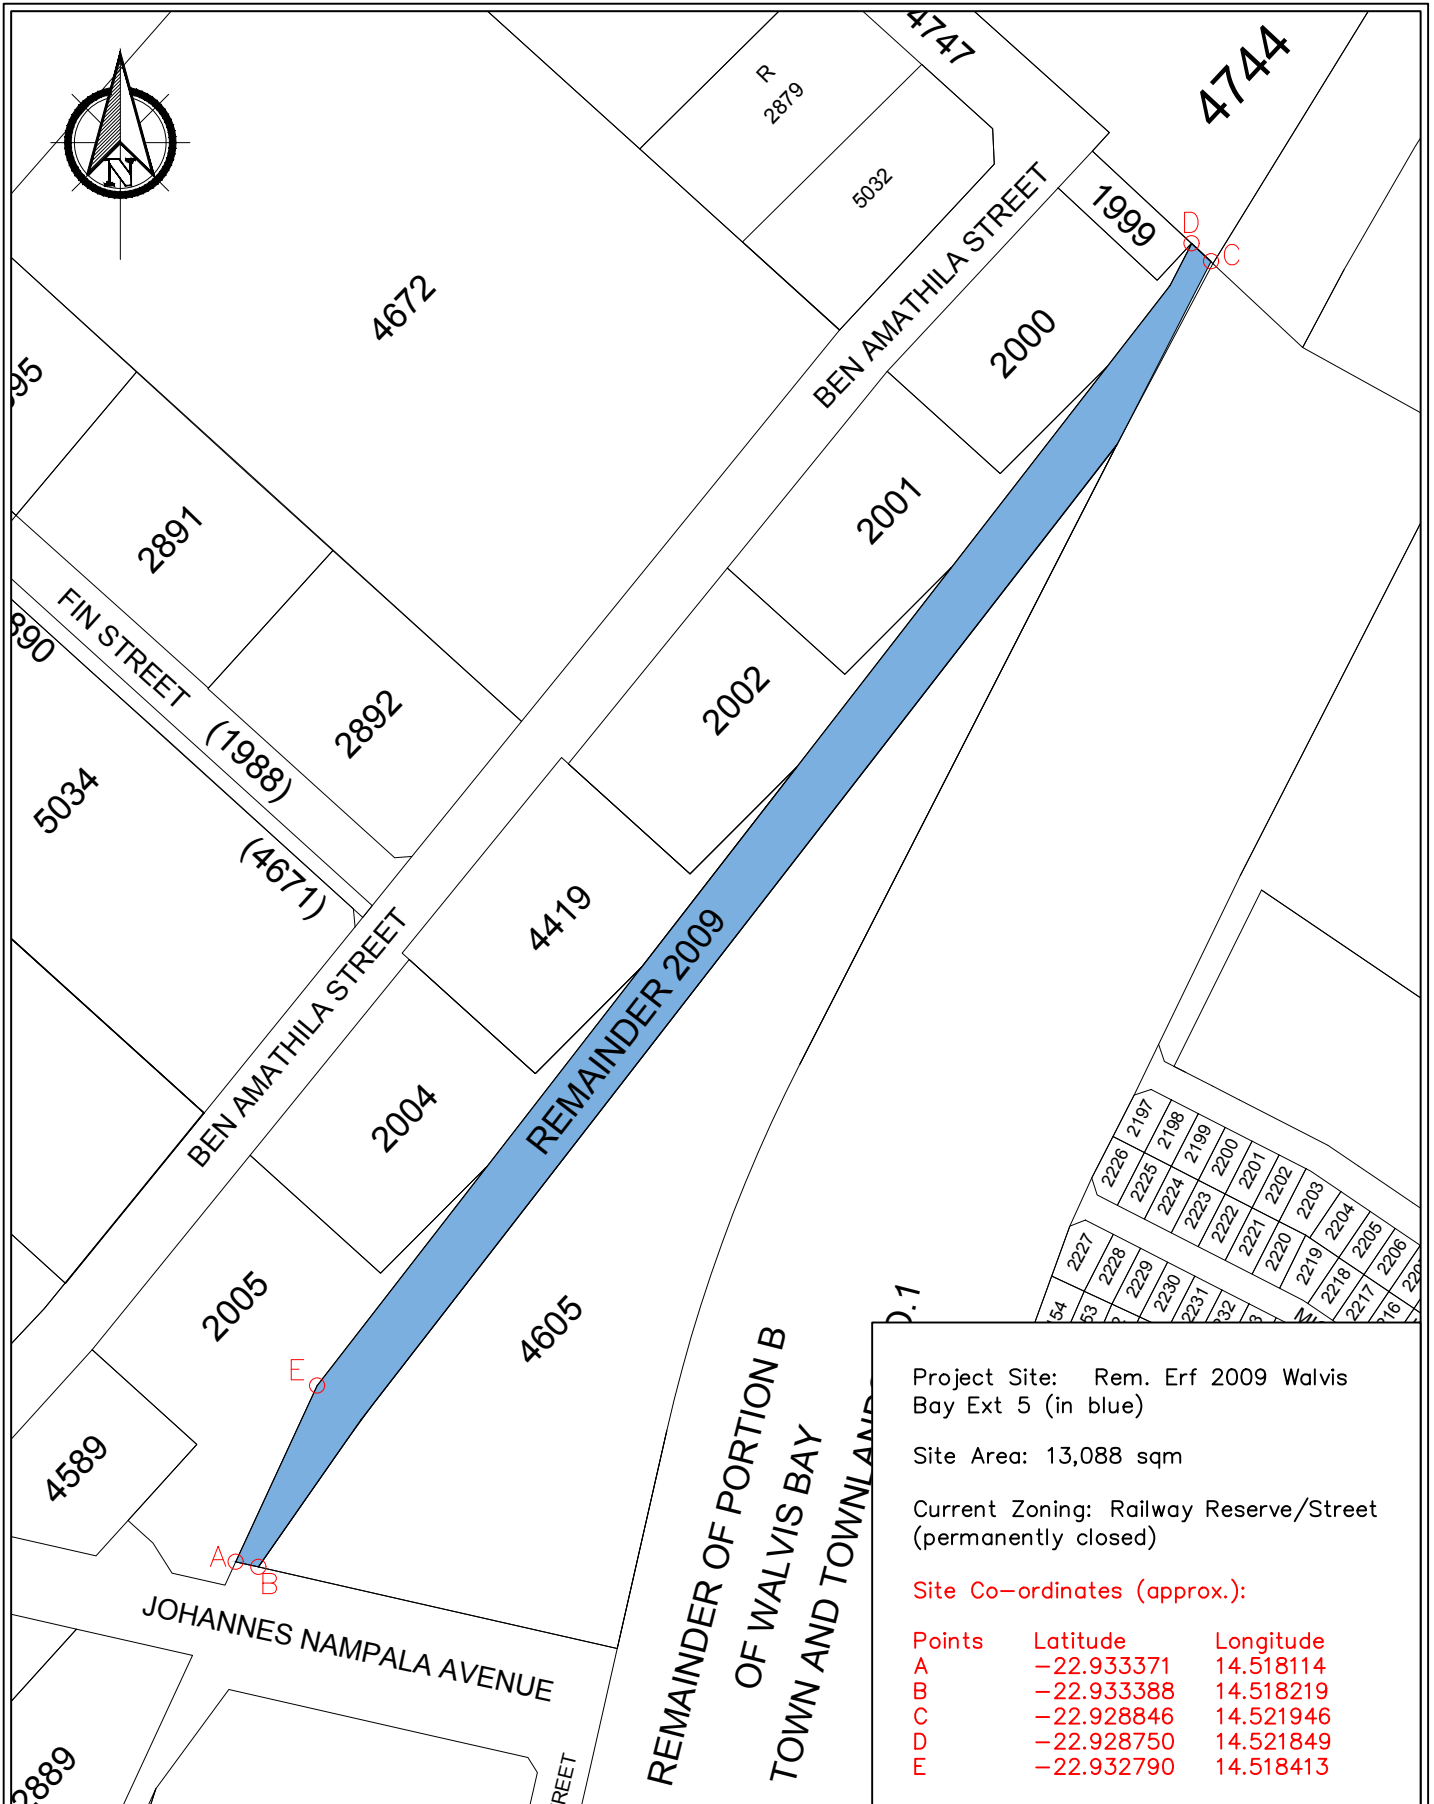

DWG NO:	2009WB/LP
DATE:	9 APRIL 2020
SCALE:	1:3000
DRAWN:	JO

TITLE:		
PROJECT SITE CO-ORDINATES		
Version: V3	TEL: 064 280 770	bruce@sp.com.na



STEWART PLANNING
TOWN & REGIONAL PLANNERS