



Figure 1: Proposed route through Lüderitz to storage shed (from EIA report)

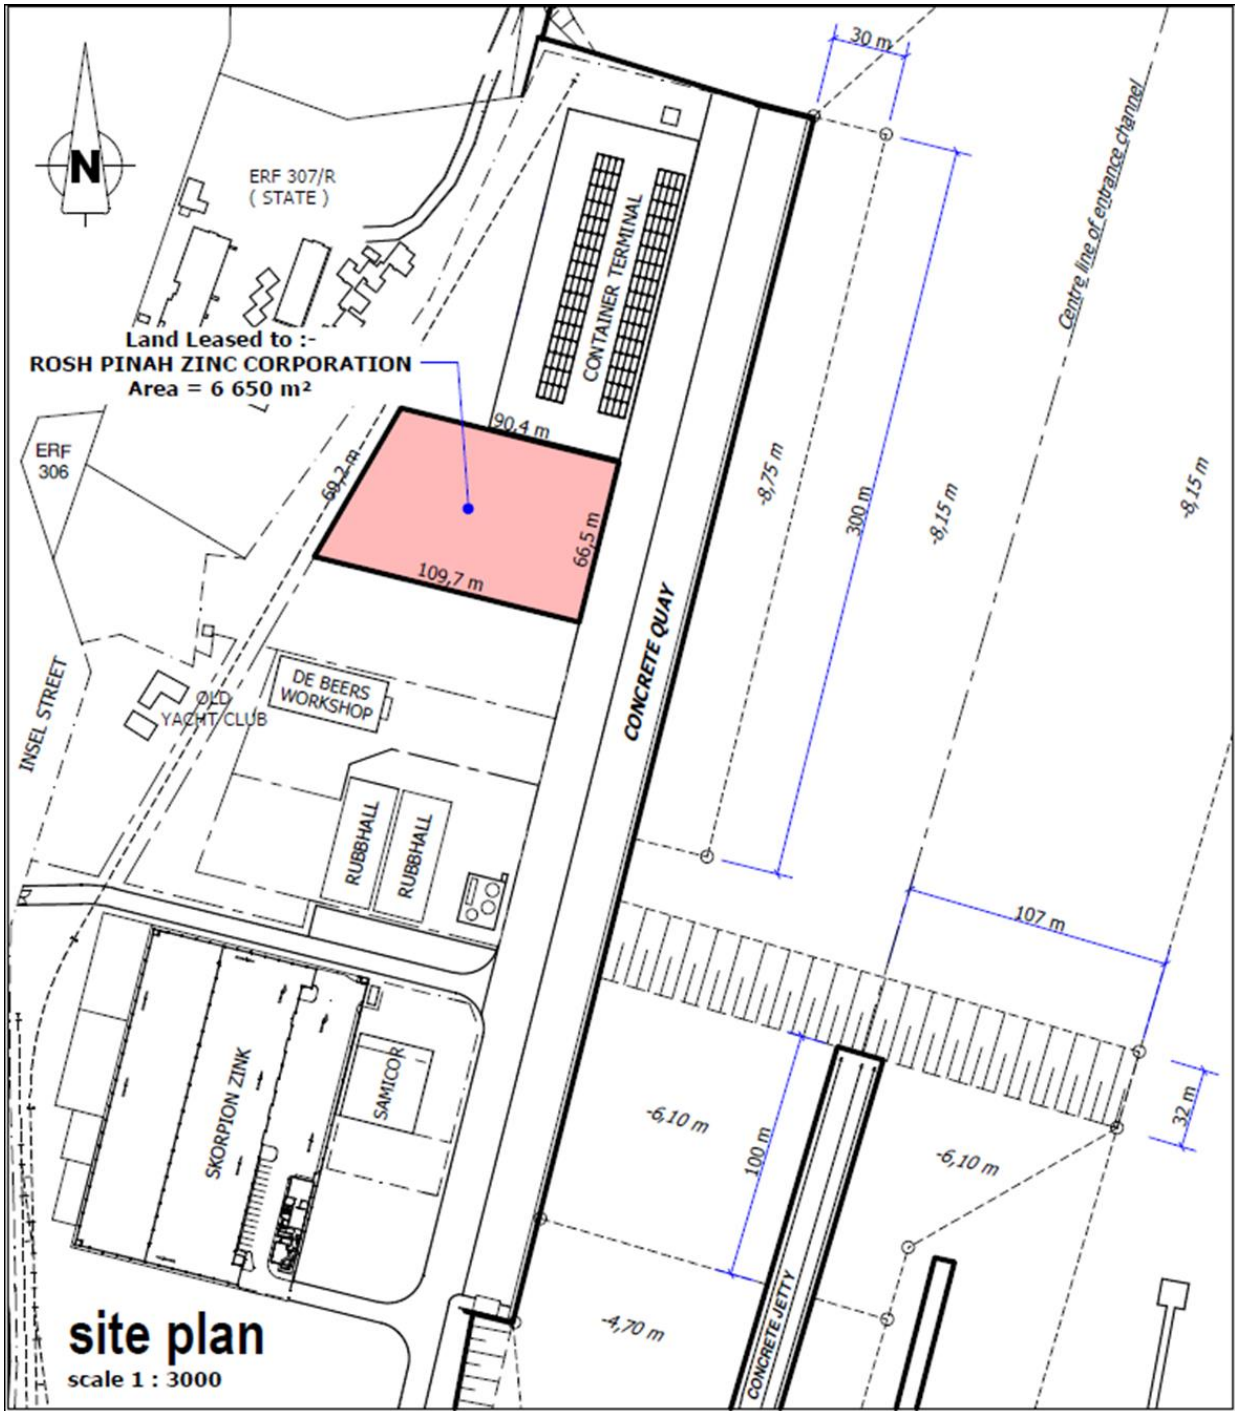


Figure 2: Site plan for the zinc and lead storage shed within Lüderitz Harbour. (from EIA report)

Coordinates: -26.639776, 15.153481