






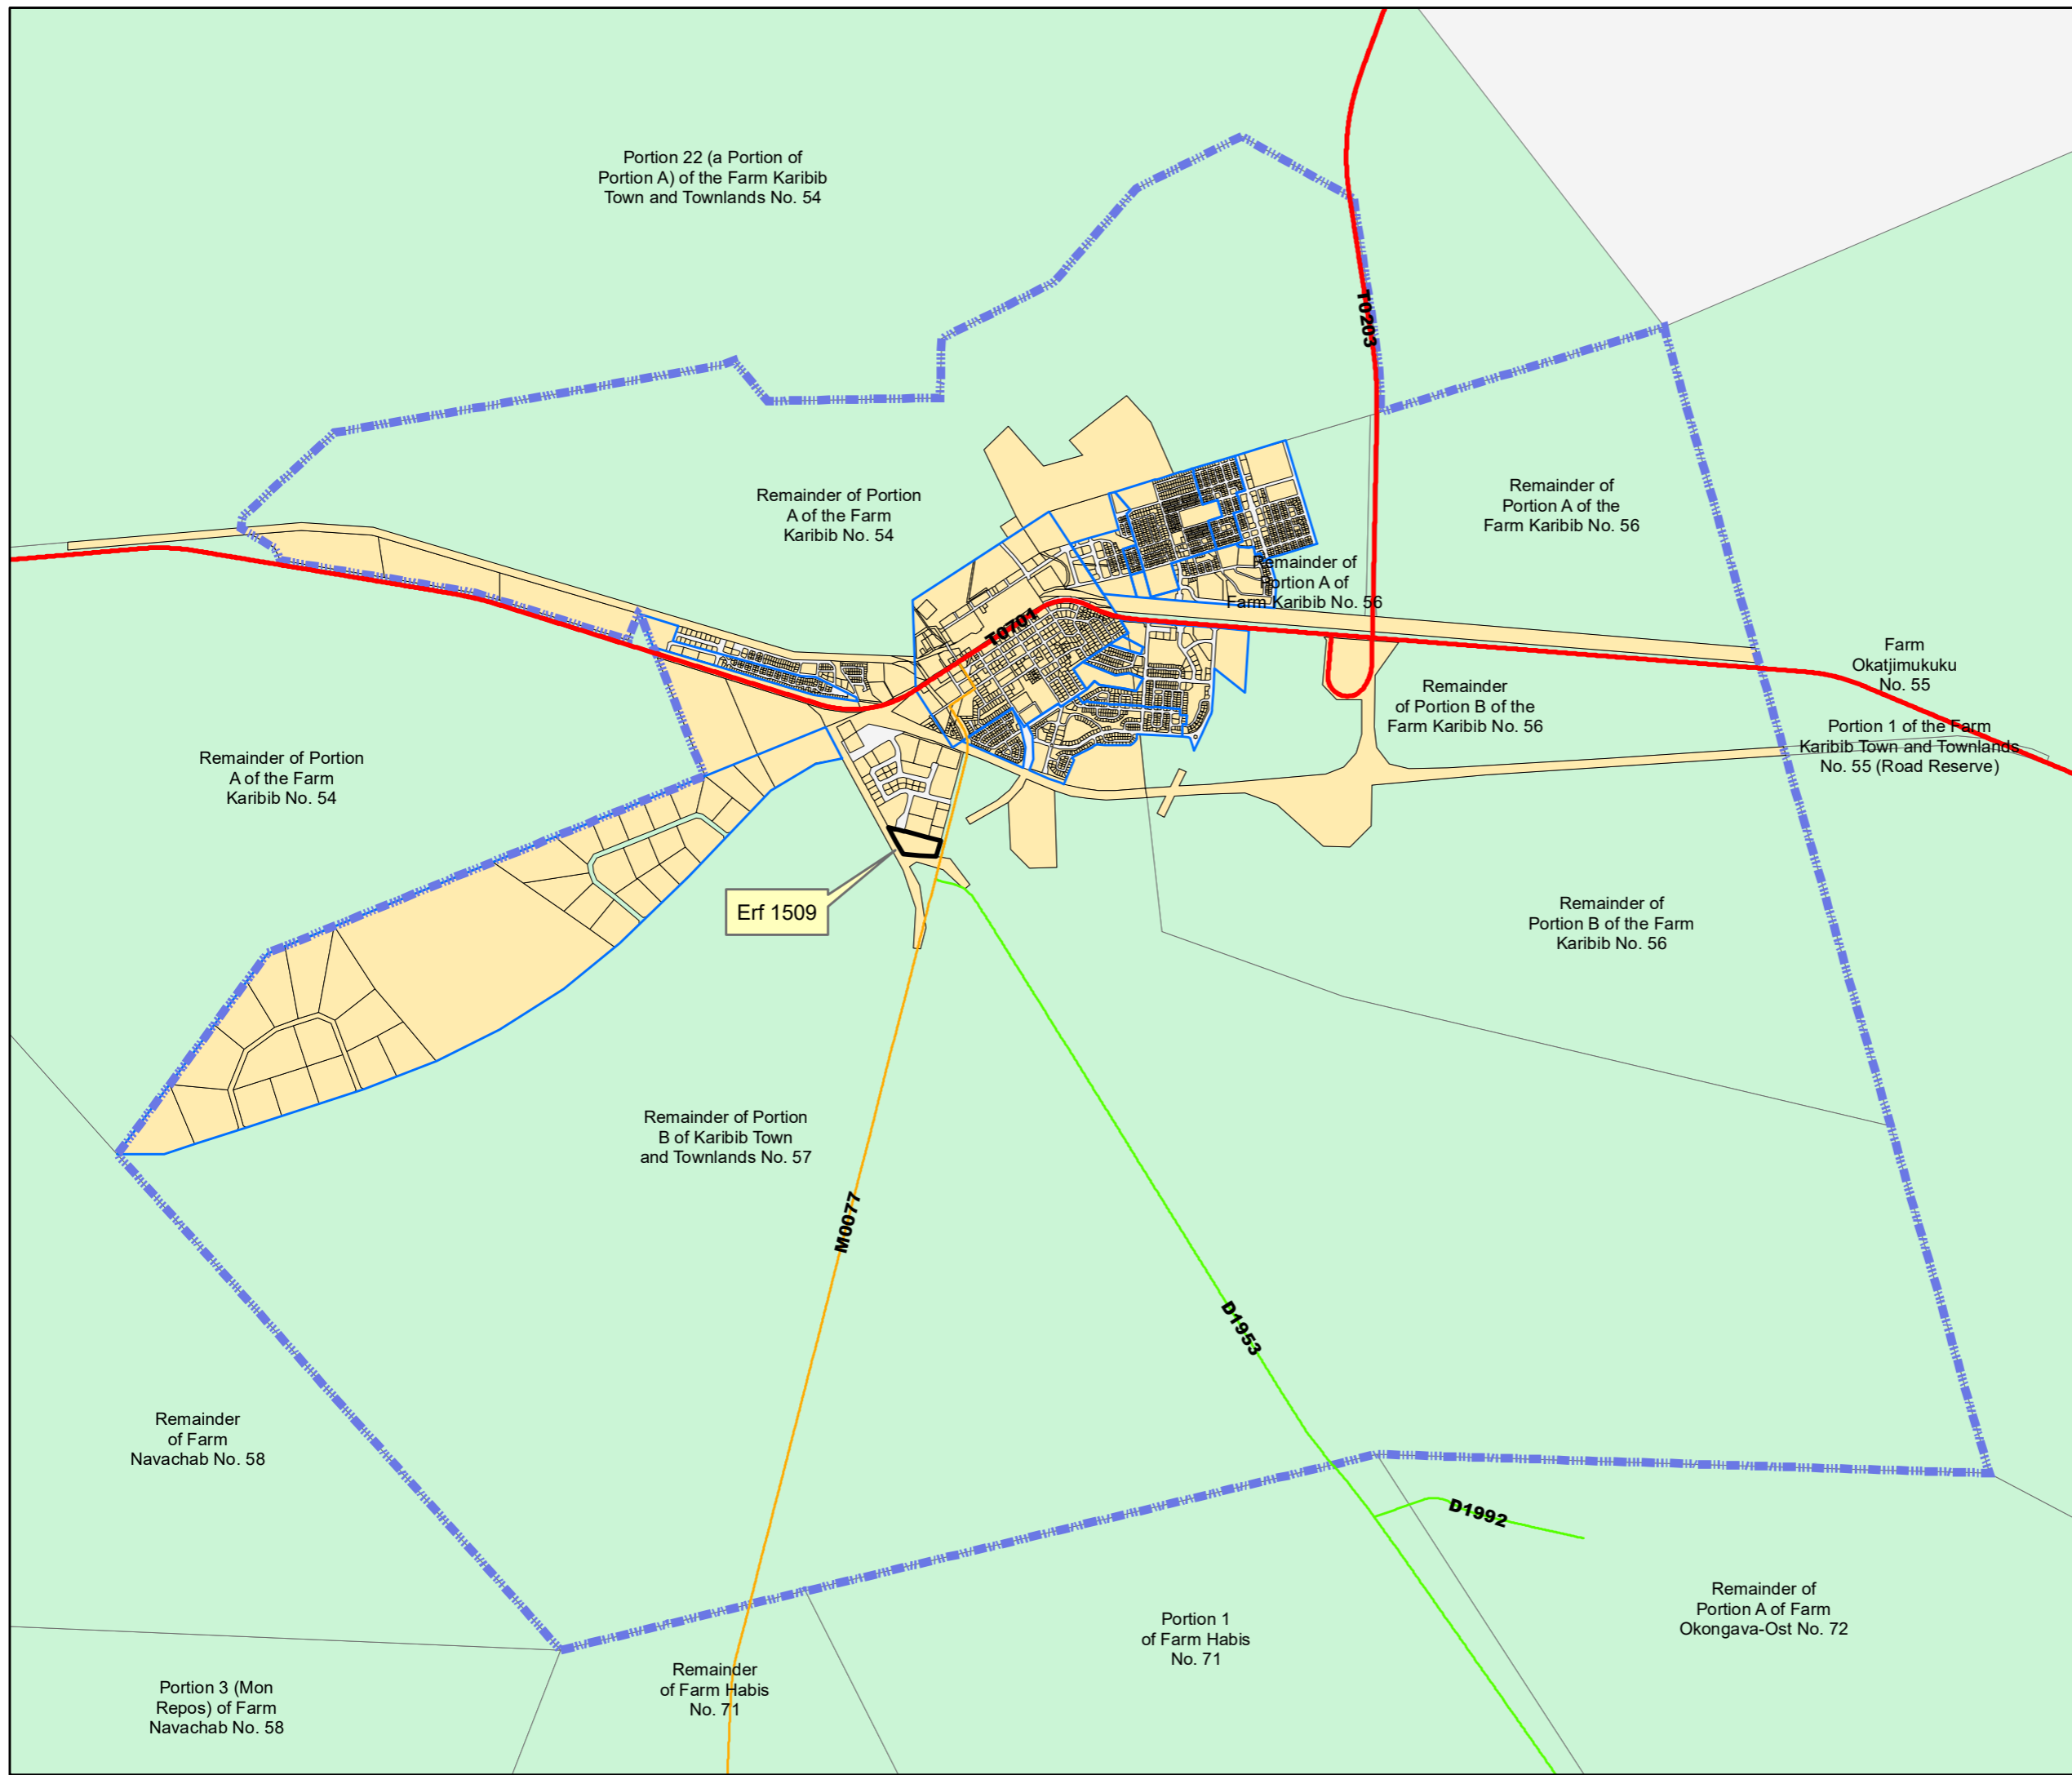


**Namibia
Marble Factory (PTY) LTD**

**Erf 1509, Karibib Extension 6
(portion of Ptn A/57)**



Legend


-  District Road
-  Main Road
-  Trunk Road
-  Town and Townlands
-  Township Extensions
-  Erven
-  Farms

NOTES: The copyright of this drawing is reserved

PREPARED BY:

P O BOX 11929
Klein Windhoek
WINDHOEK
CELL: 0811295759
TEL: 061-300820
Fax:061-401294

 

SURVEY:	DATE: September 2020
DESIGN: UG	
DRAWN: GBS	DATE: September 2020
DRAWING NO: Locality Map	
SCALE  1:1 500	