
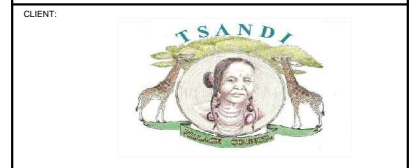


# TSANDI

## LOCALITY PLAN OF CONSOLIDATED PORTION B, ERF 971, 974 & 975 TSANDI EXTENSION.5

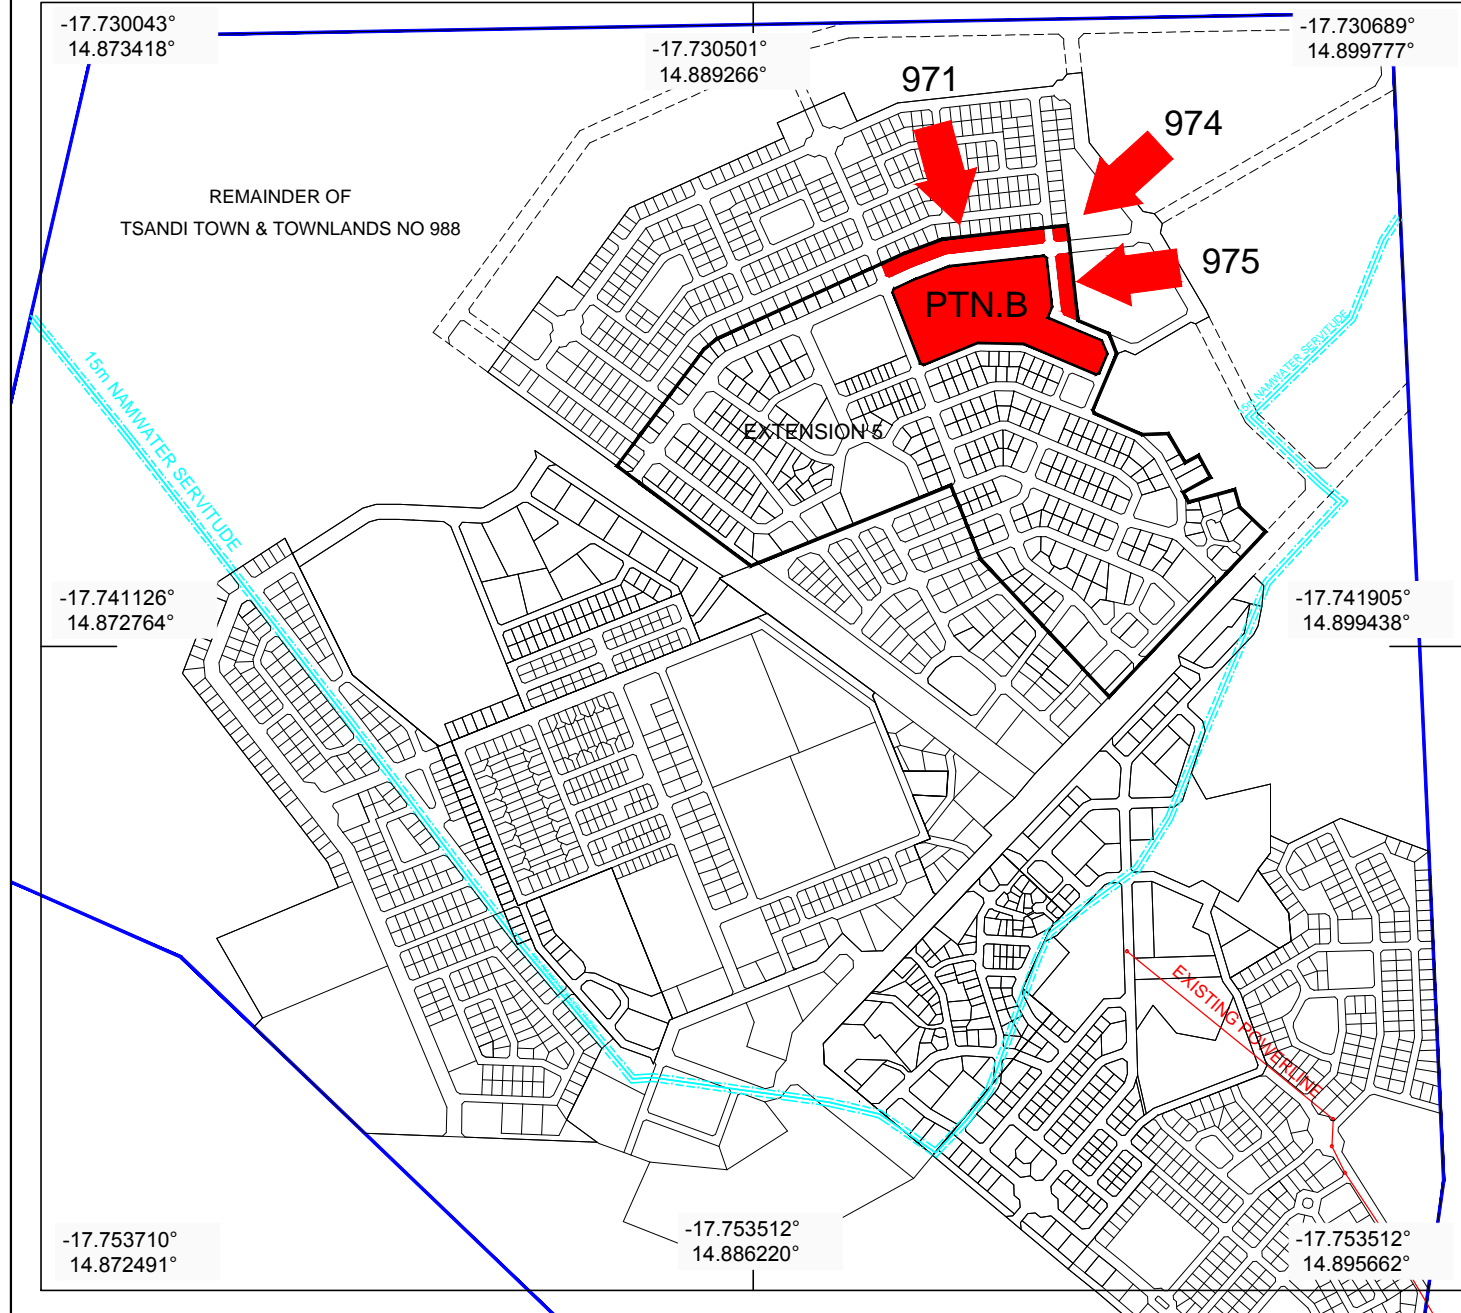

Notes:  
The copyright of this drawing is reserved

PREPARED BY:



T (06) 246 761  
F (06) 246 953  
winplan@winplan.com.na  
P.O. Box 90761  
Klein Windhoek  
Wessberg Park  
1 Jan Jonker Road  
Klein Windhoek.

SURVEY:		DRAWING NUMBER <b>TSANDI_L_PTN B</b>
DESIGN:	WINPLAN	
DRAWN:	WINPLAN	
DATE:	JULY 2020	
SCALE:	1 : 15 000 ON A4	