
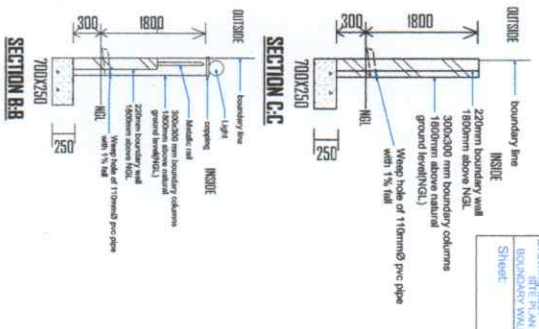
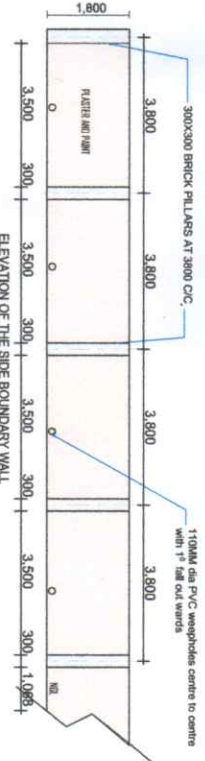
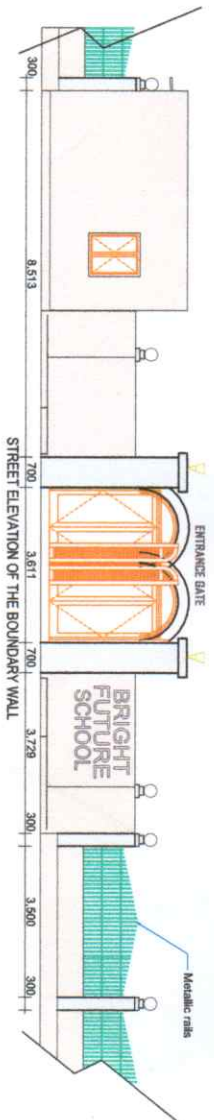


STR1
120M BOUNDARY LINE

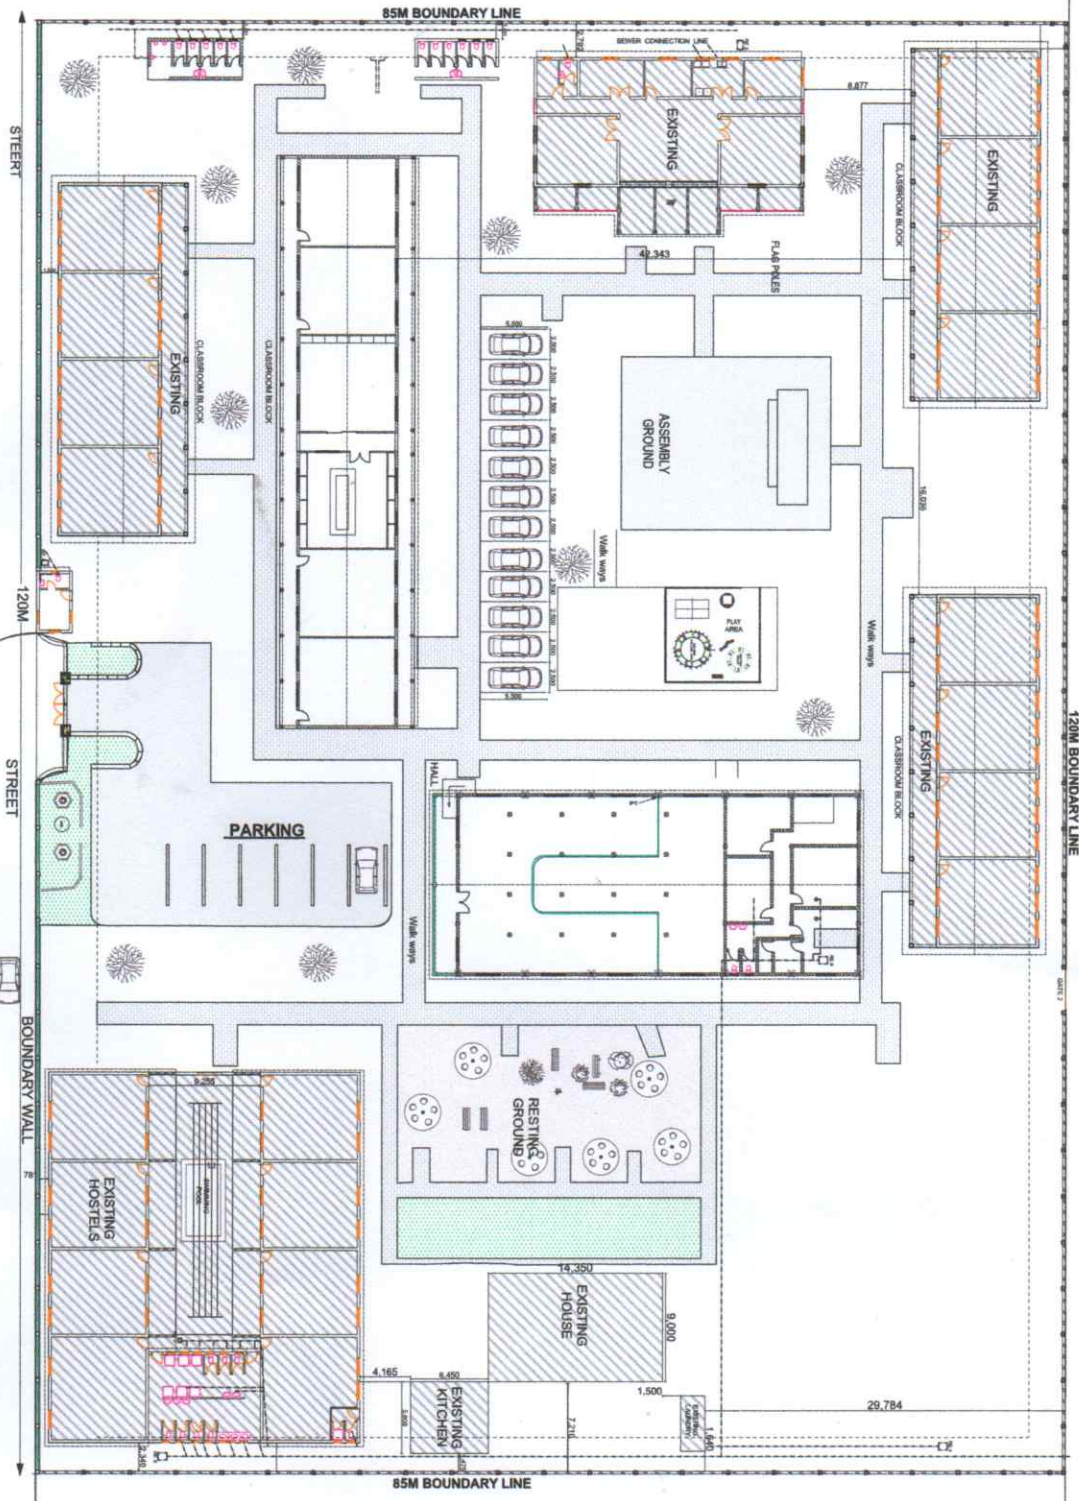

No.	Revision	Date

DESIGNED BY:
 ZION INVESTMENT
 55F T21 ZIONWAY F/A
 TEL: 0800010745 / 0800010745
 FAX: 0800010745 / 0800010745
 PROJECT NO: 07/2020
 DRAWING NO: 07/2020-001
 DRAWING TITLE: BRIGHT FUTURE INVESTMENT (CLASROOM BLOCK AND TOILET CLASROOM BLOCK AND TOILET)

PROJECT:
 BRIGHT FUTURE INVESTMENT (CLASROOM BLOCK AND TOILET CLASROOM BLOCK AND TOILET)

DRAWN BY: ALICE
 CHECKED BY: ZION

DATE: 07/2020
 SCALE: AS SHOWN

DRAWING TITLE:
 BRIGHT FUTURE INVESTMENT (CLASROOM BLOCK AND TOILET CLASROOM BLOCK AND TOILET)

SHEET