



N OF PORTION A) OF THE FARM KARIBIB NO. 54

REM. OF PTN A OF THE FARM KARIBIB NO. 54


21.925465 S, 15.855983 E

REM. OF PTN A OF THE FARM KARIBIB NO. 54

↑  
TO OMARURU

↑  
TRUNK ROAD (C3)

TO OKAHANDJA

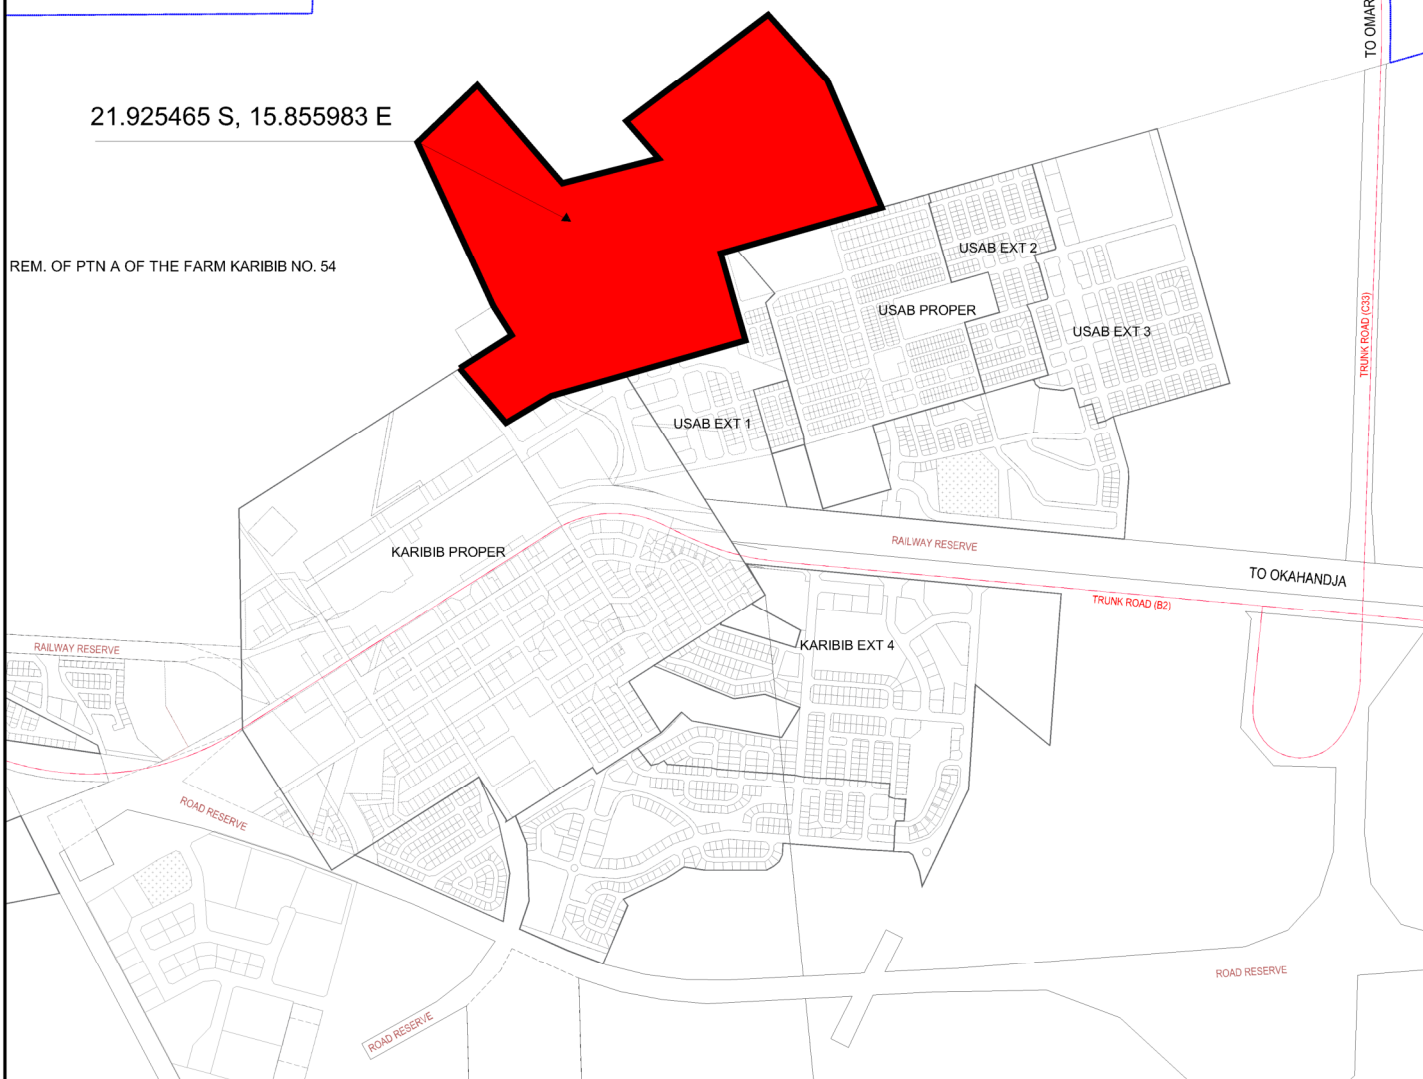

### LOCALITY PLAN

The copyright of this drawing is reserved

DESIGN	URBAN DYNAMICS	DATE	November 2021
DRAWN	URBAN DYNAMICS	DATE	November 2021
REVISION		DATE	

#### LEGEND

- Project site
- Local Authority Boundary
- Trunk Road

PREPARED BY:

45 NELSON MANDELA AVE.  
KLEIN WINDHOEK, NAMIBIA



**URBAN DYNAMICS**  
town and regional planners

P O BOX 20837  
WINDHOEK  
Namibia

Telephone +264-61-240300  
Telefax +264-61-240309  
E-mail uda@udanam.com  
Web www.udanam.com

JET: PROJECT NUMBER/ DRAWING NAME	
<small>Z:\slip_uf\slip_current\proj\212_065 Township Subdivision of Usab Ext 7, 8, 9 and 11, Karibib Drawings</small>	
SCALE	DRAWING NAME
1 : 25 000	Locality Plan