

INSET SCALE: 1:10,000


SCALE: 1:50,000


| | |
|---------|-------------|
| DWG NO: | 5748WB/LP |
| DATE: | 19 MAY 2022 |
| SCALE: | AS SHOWN |
| DRAWN: | JN OTTO |


| | |
|---|----------------|
| TITLE: | |
| LOCALITY PLAN: ERF 5748 WALVIS BAY | |
| Along the C14/M36 Road, southeast of the Dunes Mall | |
| Version: V1 | otto@sp.com.na |
| TEL: 064 280 773 | |



STEWART PLANNING
TOWN & REGIONAL PLANNERS

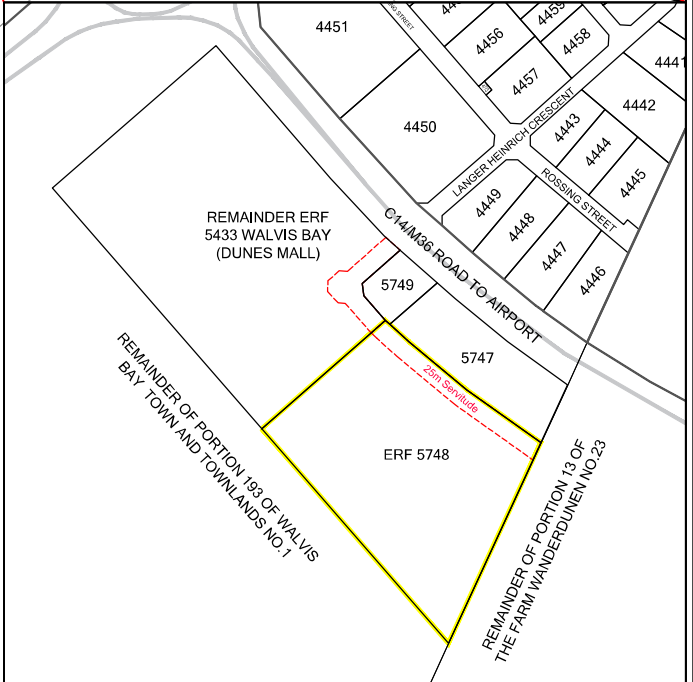

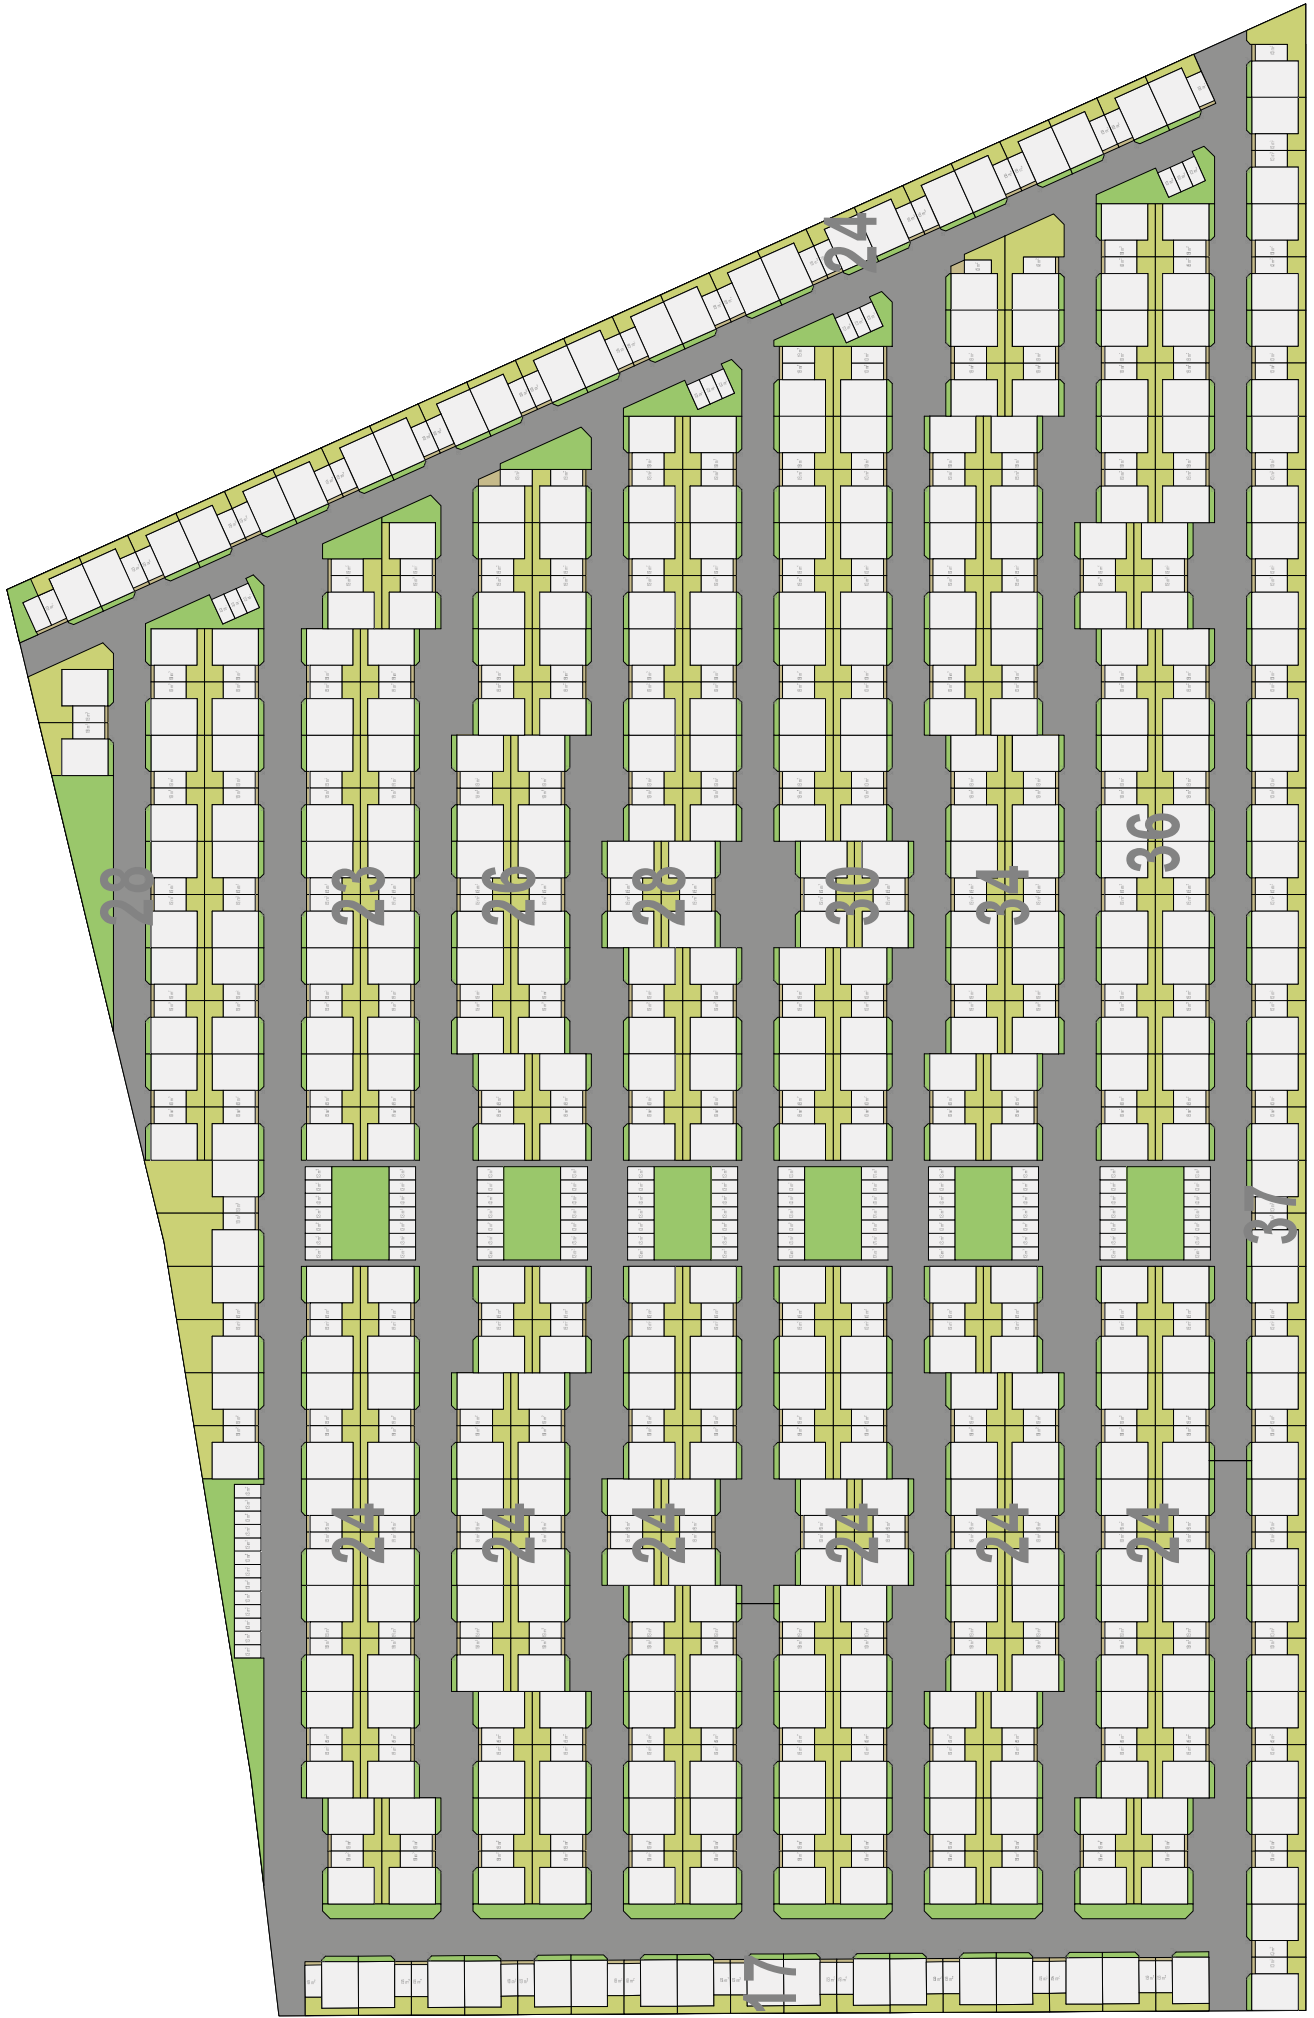

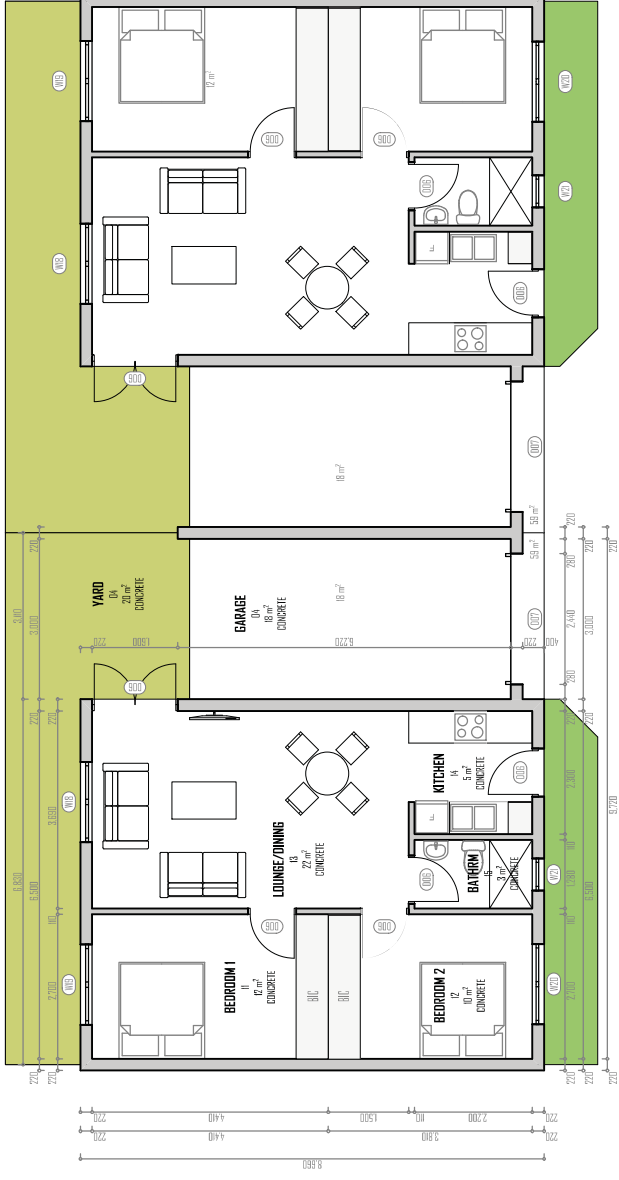

TWO BED UNIT 427 UNITS