
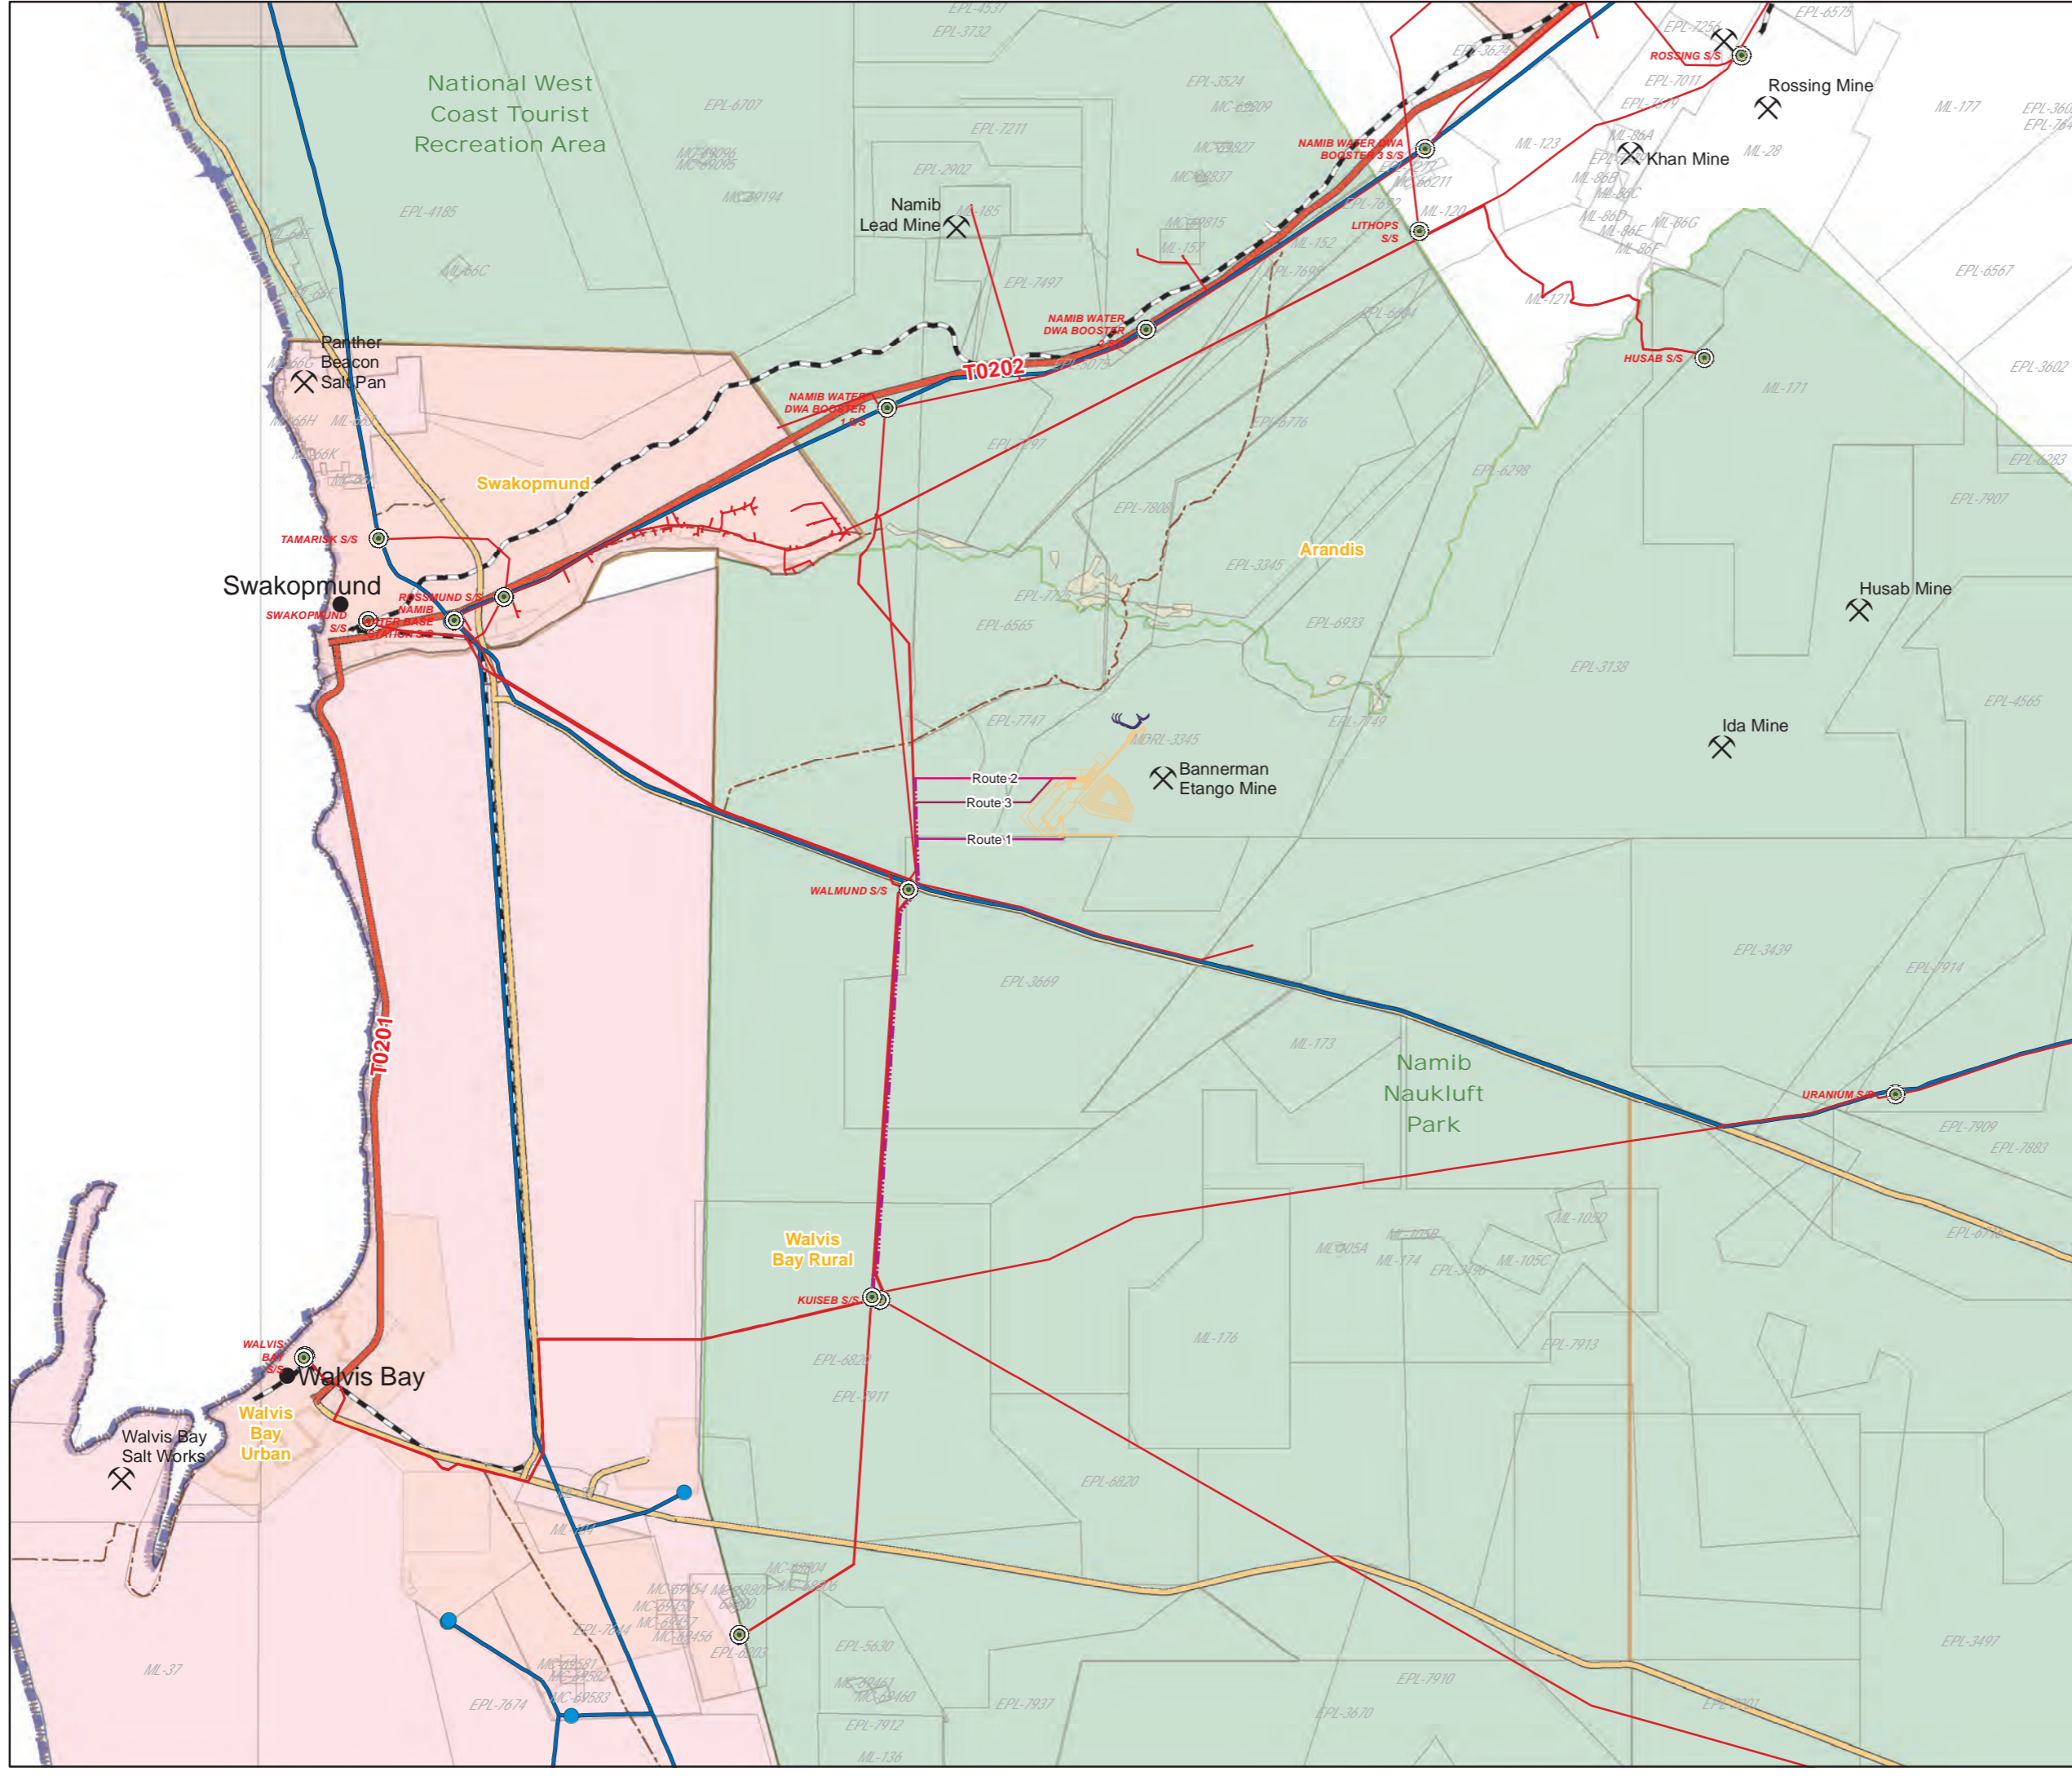


Bannerman Etango Mine Proposed 132 kV Supply

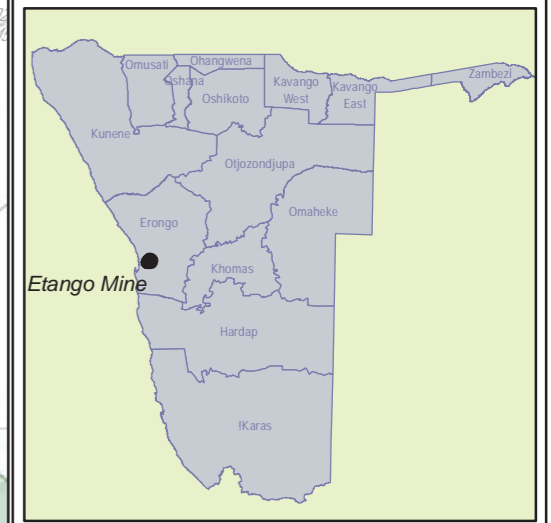

- Legend**
- Mines in Namibia
 - Towns
 - Substations
 - ClearWaterStorage
 - Proposed 132 kV Electrical Line
 - Powerlines
 - Pipeline
 - Trunk_Roads
 - Main Roads
 - District Roads
 - Railway
 - Mines_Prosepting_Licences
 - Switching Station
 - Town and Township Boundaries
 - Farm Boundaries
 - Regional Boundaries
 - Constituency boundaries
 - National park boundaries

Land Use & Infrastructure

NOTES: The copyright of this drawing is reserved

PREPARED BY:
 P O BOX 11929
 Klein Windhoek
 WINDHOEK
 CELL: 0811295759
 TEL: 061-300820
 FAX:061-401294



SURVEY:	DATE: September 2021
DESIGN: Urban Green	DATE: September 2021
DRAWN: GeoBusinessSolutions	DATE: September 2021
DRAWING NO: Etango Land Use	
SCALE: 1:250,000	