
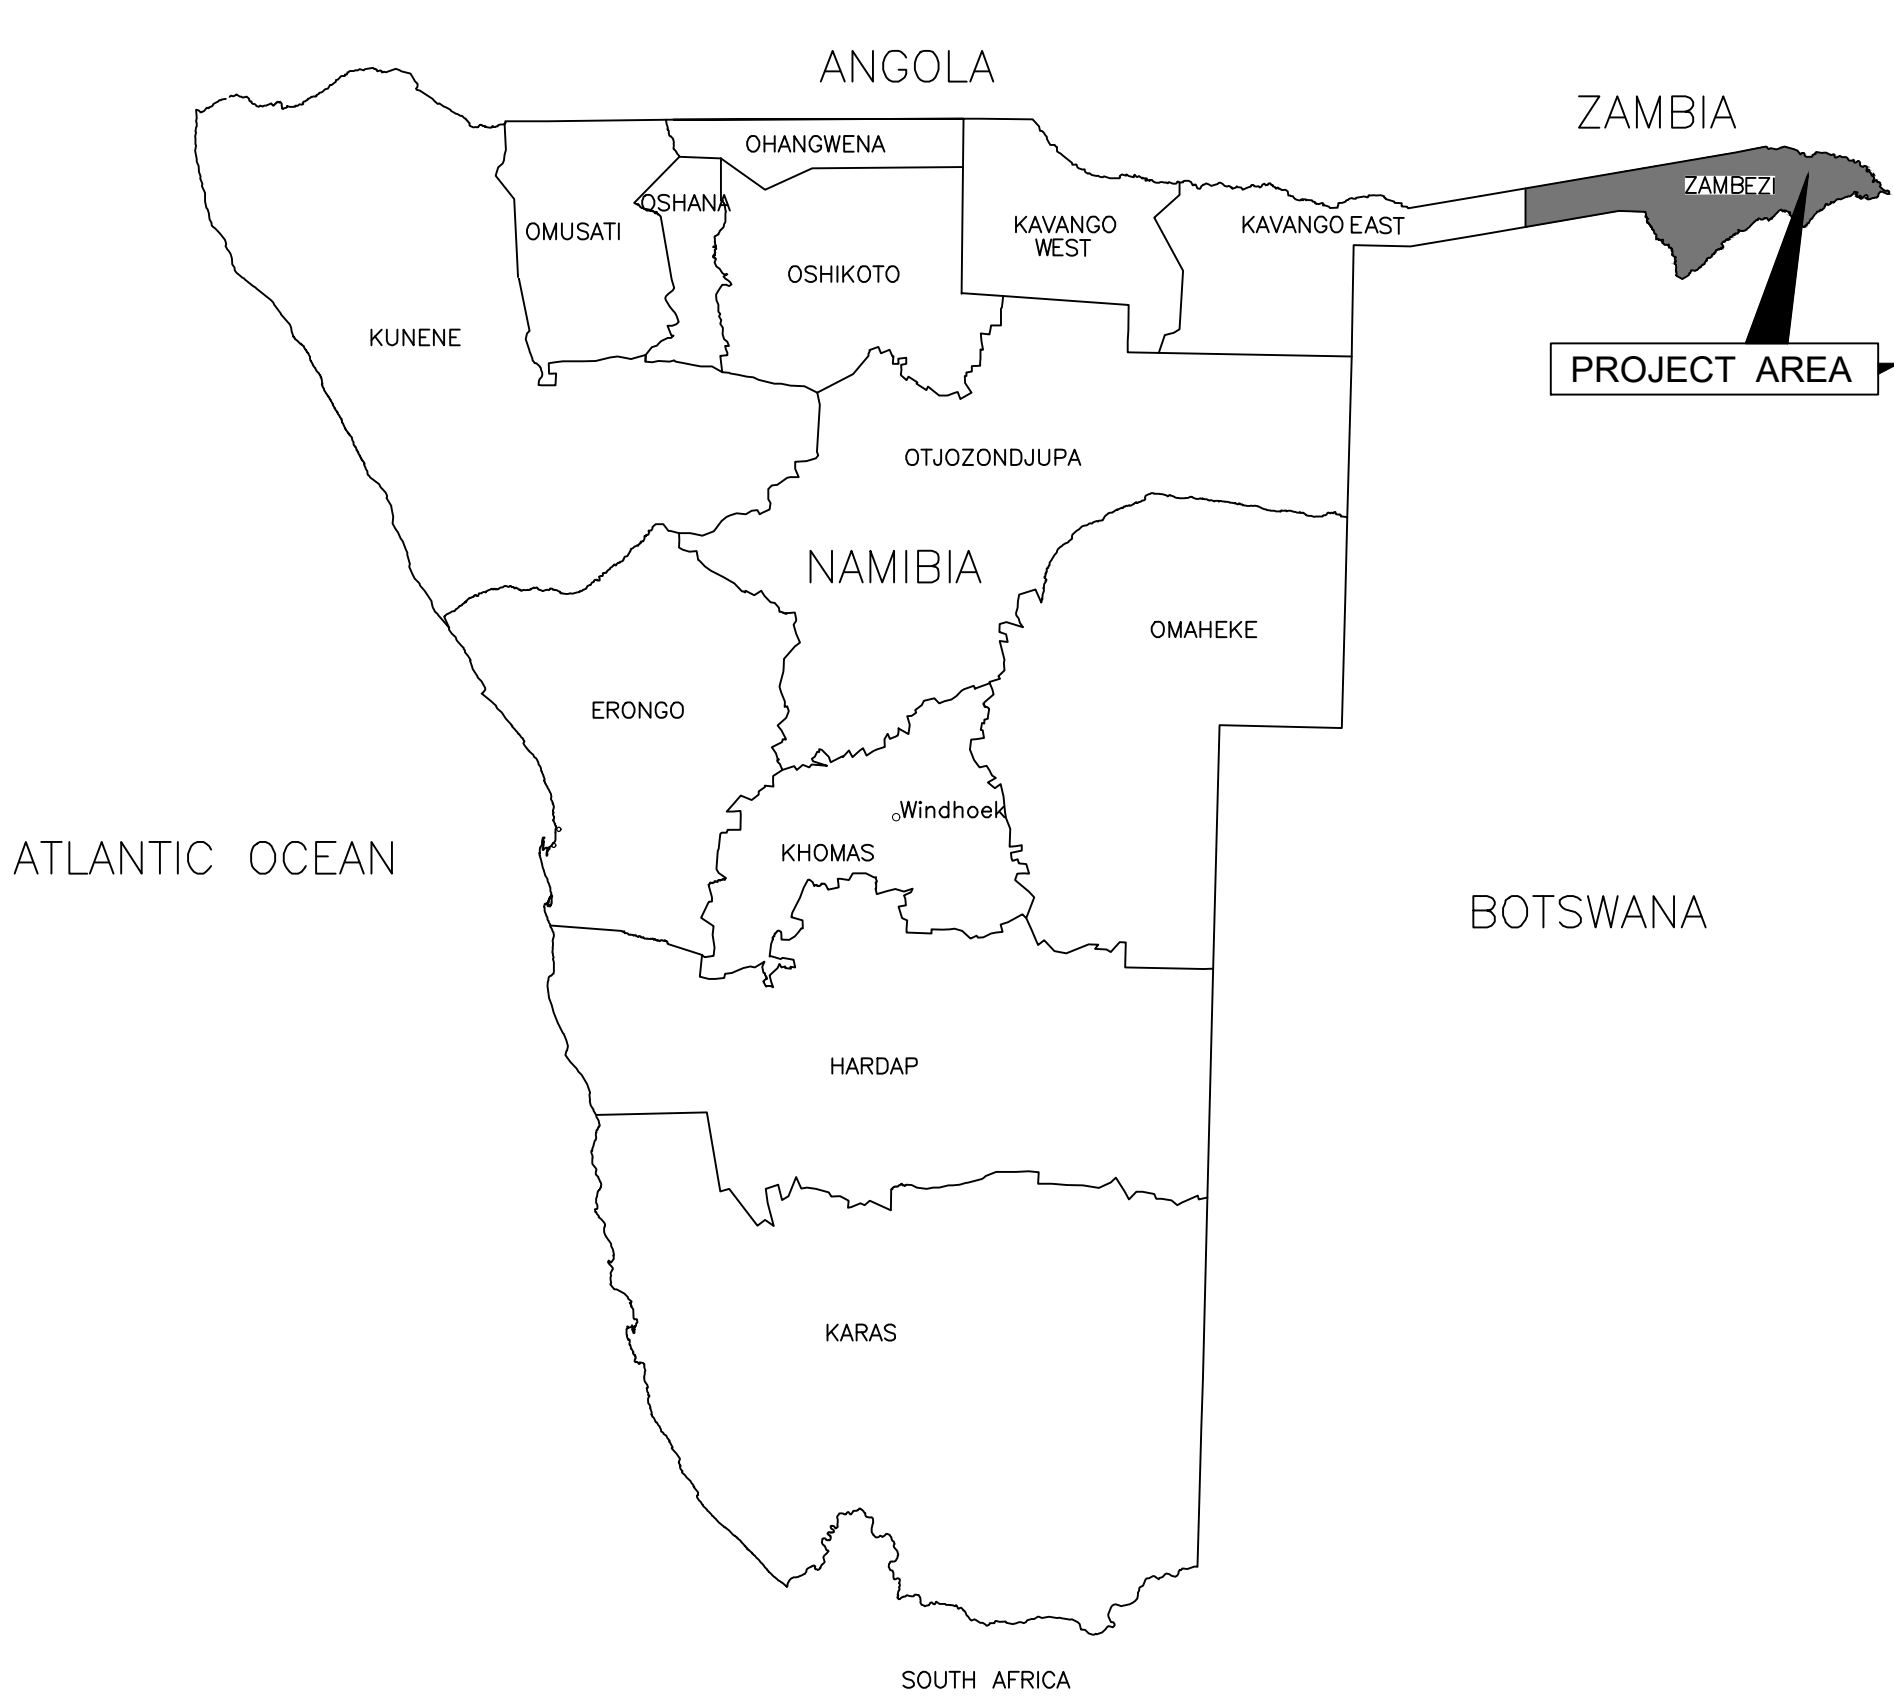


ROAD 9 - 0+000 TO 1+000 - RICHARD MUHINDA ACCESS ROAD - GENERAL LAYOUT

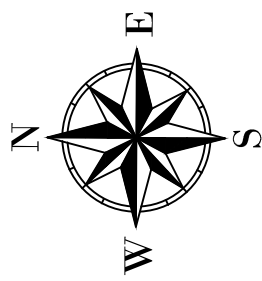

KATIMA MULILO
LOCALITY PLAN
N.T.S.


BENCHMARKS				
NAME	Y-COORD	X-COORD	Z-COORD	DESCRIPTION
RBM01	77180.865	-496940.246	940.007	12MM IRON PEG IN CONCRETE
RBM02	77191.922	-497292.281	941.431	12MM IRON PEG IN CONCRETE
RBM03	77056.653	-497505.509	941.145	12MM IRON PEG IN CONCRETE
RBM04	77057.223	-497753.685	940.907	12MM IRON PEG IN CONCRETE
RBM05	77074.559	-497913.860	941.548	12MM IRON PEG IN CONCRETE

NOTE:

- ALL KERBS TO BE MOUNTABLE
- ALL KERBS AT BELLMOUTHS AND ISLANDS TO BE BARRIER KERBS



IMPORTANT
CONTRACTOR TO CHECK AND VERIFY ALL DIMENSIONS AND LEVELS ON SITE PRIOR TO CONSTRUCTION. ANY DISCREPANCY TO BE REFERRED TO THE ENGINEER AS SOON AS POSSIBLE UNDER NO CIRCUMSTANCES IS THIS DRAWING TO BE SCALED.

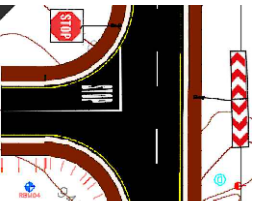

NEW BITUMEN ROAD



EXISTING PAVED ROAD

REVISIONS	DATE	NO.
ISSUED FOR TENDER	11-08-23	A

KATIMA MULILO
TOWN COUNCIL

Private Bag 5009
Ngweze, Namibia
TEL +264 66 261 500
FAX +264 66 253 520

KATIMA MULILO



REPUBLIC OF NAMIBIA

COPYRIGHT RESERVED

SIGNED: DATE:

PROJECT MANAGERS AND ENGINEERS

CEPM & PARTNERS
P.O.BOX 5891
WINDHOEK
NAMIBIA



TEL: +264 61 259728
FAX: +264 886554480
E-mail: cepm1@iway.na

PROJECT TITLE
CONSTRUCTION OF ACCESS
ROADS TO BITUMEN
STANDARDS IN ZAMBEZI
REGION

DRAWING TITLE
GENERAL LAYOUT - RICHARD
MUHINDA STREET KATIMA
MULILO

SCALE	PAPER SIZE	DESIGNED	DRAWN	CHECKED	P.E. No.
1:1500	A1	D.T.M	D.T.M	P.U.	PE 26000
DRAWING NUMBER				REVISION	DATE
2023-08-100C				A	AUG 2023
PURPOSE FOR DRAWING					
TENDER					

