



ROAD 3 - 0+000 TO 5+559 - MAFUTA ACCESS ROAD - GENERAL LAYOUT

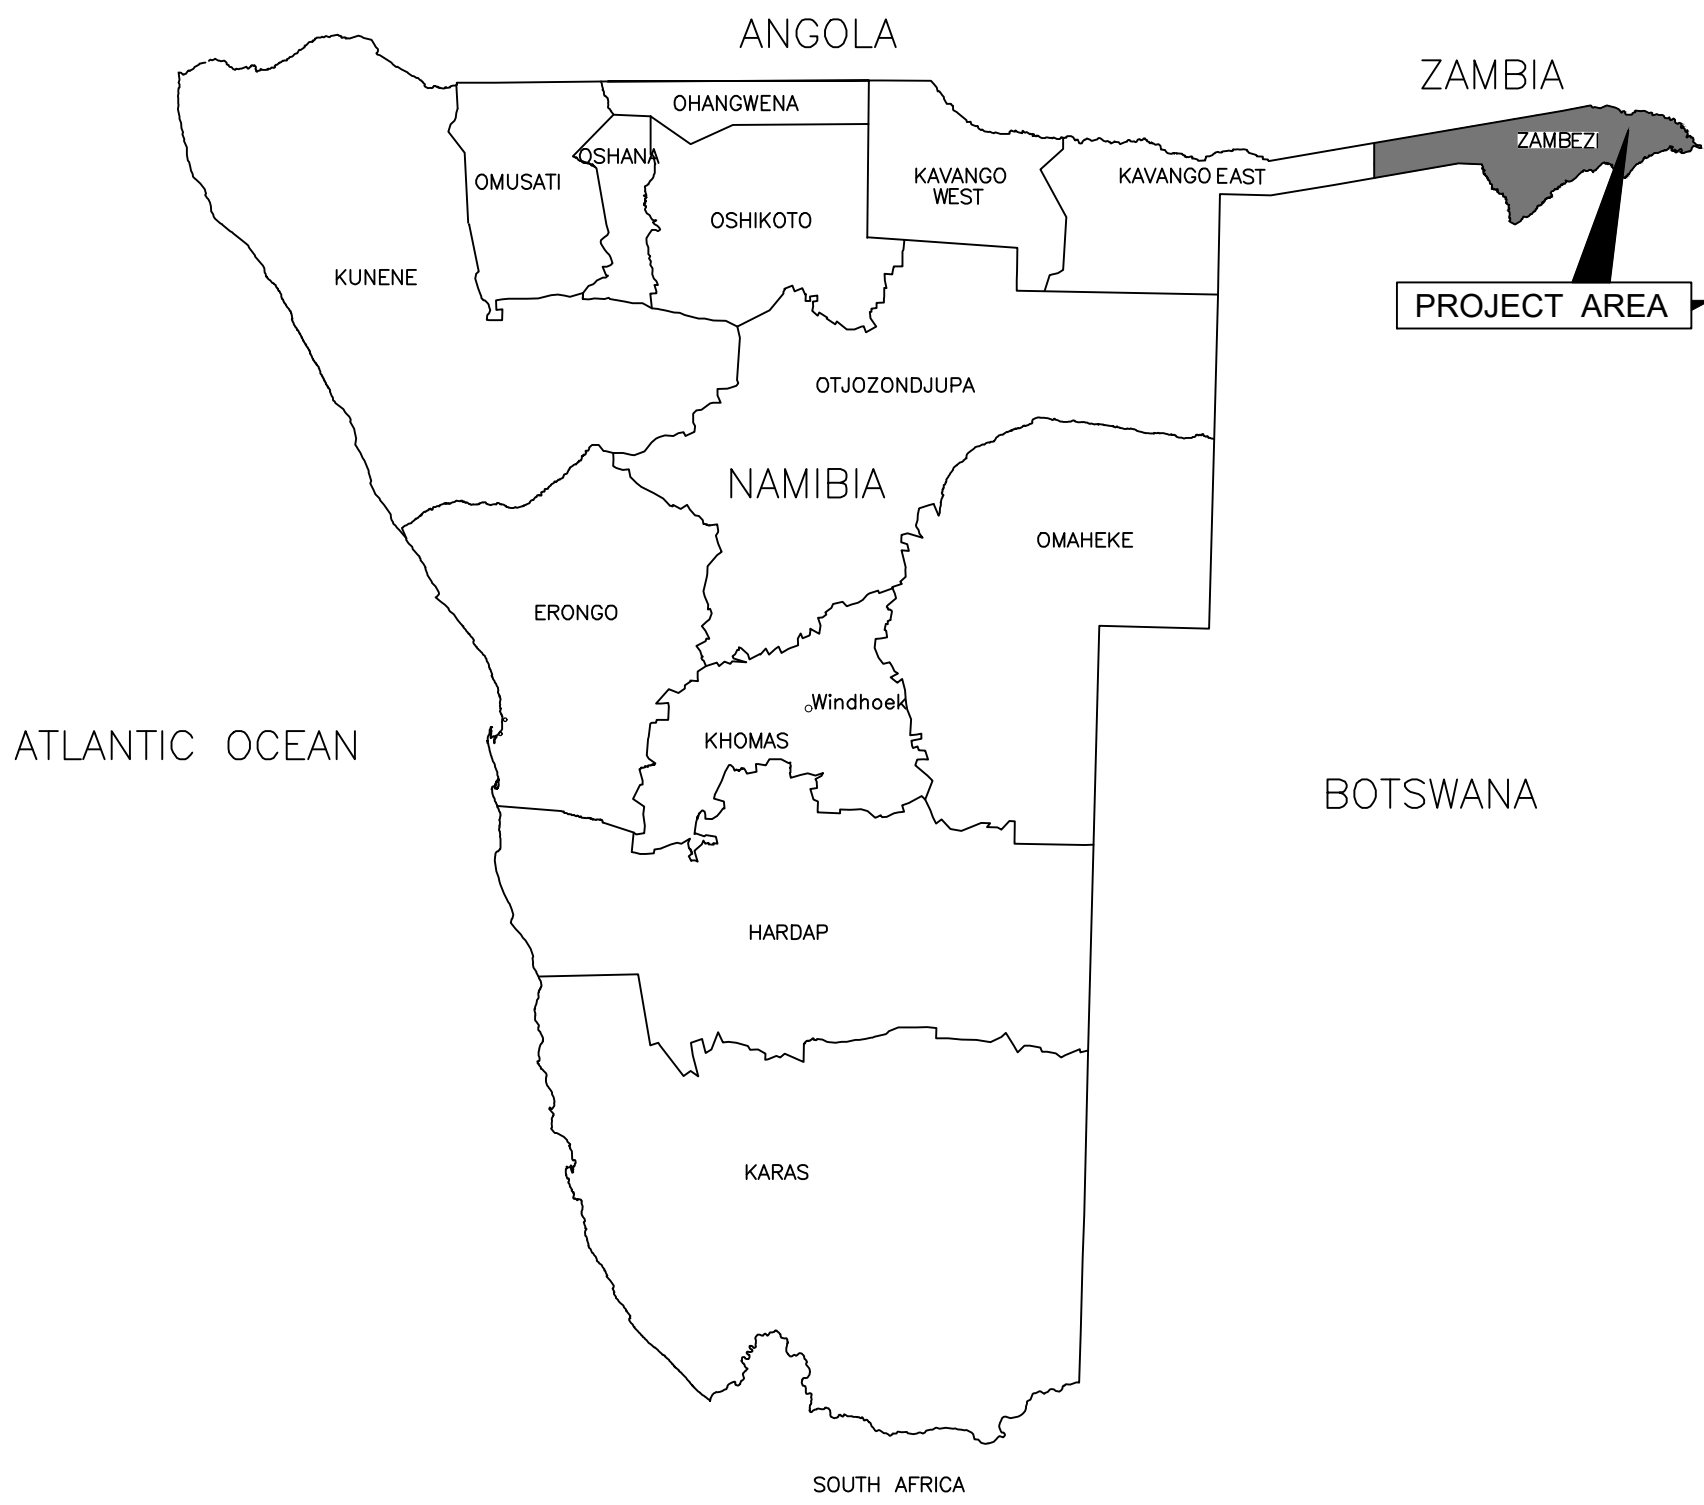

KATIMA MULILO
LOCALITY PLAN
N.T.S.

BENCHMARKS				
NAME	Y-COORD	X-COORD	Z-COORD	DESCRIPTION
MBM01	74499.340	-492374.067	938.856	12MM IRON PEG IN CONCRETE
MBM02	74013.572	-492695.778	939.152	12MM IRON PEG IN CONCRETE
MBM03	73519.757	-493043.195	938.936	12MM IRON PEG IN CONCRETE
MBM04	73013.314	-493388.436	938.908	12MM IRON PEG IN CONCRETE
MBM05	72504.759	-493733.205	938.509	12MM IRON PEG IN CONCRETE
MBM06	72005.271	-494070.496	938.541	12MM IRON PEG IN CONCRETE
MBM07	71494.434	-494377.196	938.580	12MM IRON PEG IN CONCRETE
MBM08	71008.798	-494730.423	938.356	12MM IRON PEG IN CONCRETE
MBM09	70492.865	-495035.928	937.987	12MM IRON PEG IN CONCRETE

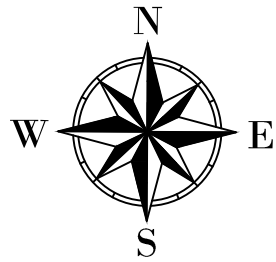

Road Length is 5.59 km

NOTE:

- ALL KERBS TO BE MOUNTABLE
- ALL KERBS AT BELLMOUTHS
- AND ISLANDS TO BE BARRIER KERBS

KEY

BENCHMARK

EDGE OF TARRED ROAD

EDGE OF TRACKS/ GRAVEL ROAD

TARRED ROAD CENTERLINE

GRAVEL ROAD CENTERLINE

CULVERT

DRIFT

ANTHILL

WATER METER

TREE



CEPM

& PARTNERS ENGINEERS
(Pty) Ltd

IMPORTANT
CONTRACTOR TO CHECK AND VERIFY ALL DIMENSIONS AND
LEVELS ON SITE PRIOR TO CONSTRUCTION. ANY DISCREPANCY
TO BE REFERRED TO THE ENGINEER AS SOON AS POSSIBLE.
UNDER NO CIRCUMSTANCES IS THIS DRAWING TO BE SCALED.

NEW BITUMEN ROAD

EXISTING PAVED ROAD

REVISIONS		DATE	NO.
ISSUED FOR TENDER		19-05-23	A

ROADS AUTHORITY

Private Bag 12030
Ausspannplatz, Windhoek
TEL +264 61 284 7000
FAX +264 61 284 7158

Safe Roads to Prosperity

COPYRIGHT RESERVED

SIGNED:DATE:

PROJECT MANAGERS AND ENGINEERS

CEPM & PARTNERS
P.O.BOX 5891
WINDHOEK
NAMIBIA

CEPM

& PARTNERS ENGINEERS
(Pty) Ltd

TEL: +264 61 259728
FAX: +264 886554480
E-mail: cepm1@iway.na

PROJECT TITLE

CONSTRUCTION OF ACCESS
ROADS TO BITUMEN
STANDARDS IN ZAMBEZI
REGION

DRAWING TITLE

GENERAL LAYOUT - MAFUTA
ROAD KATIMA MULILO

SCALE	PAPER SIZE	DESIGNED	DRAWN	CHECKED	P.E. No.
1:1250	A1	D.T.M	D.T.M	P.U.	PE 26000

DRAWING NUMBER	REVISION	DATE
2023-08-100C	A	AUG 2023

PURPOSE FOR DRAWING

TENDER