
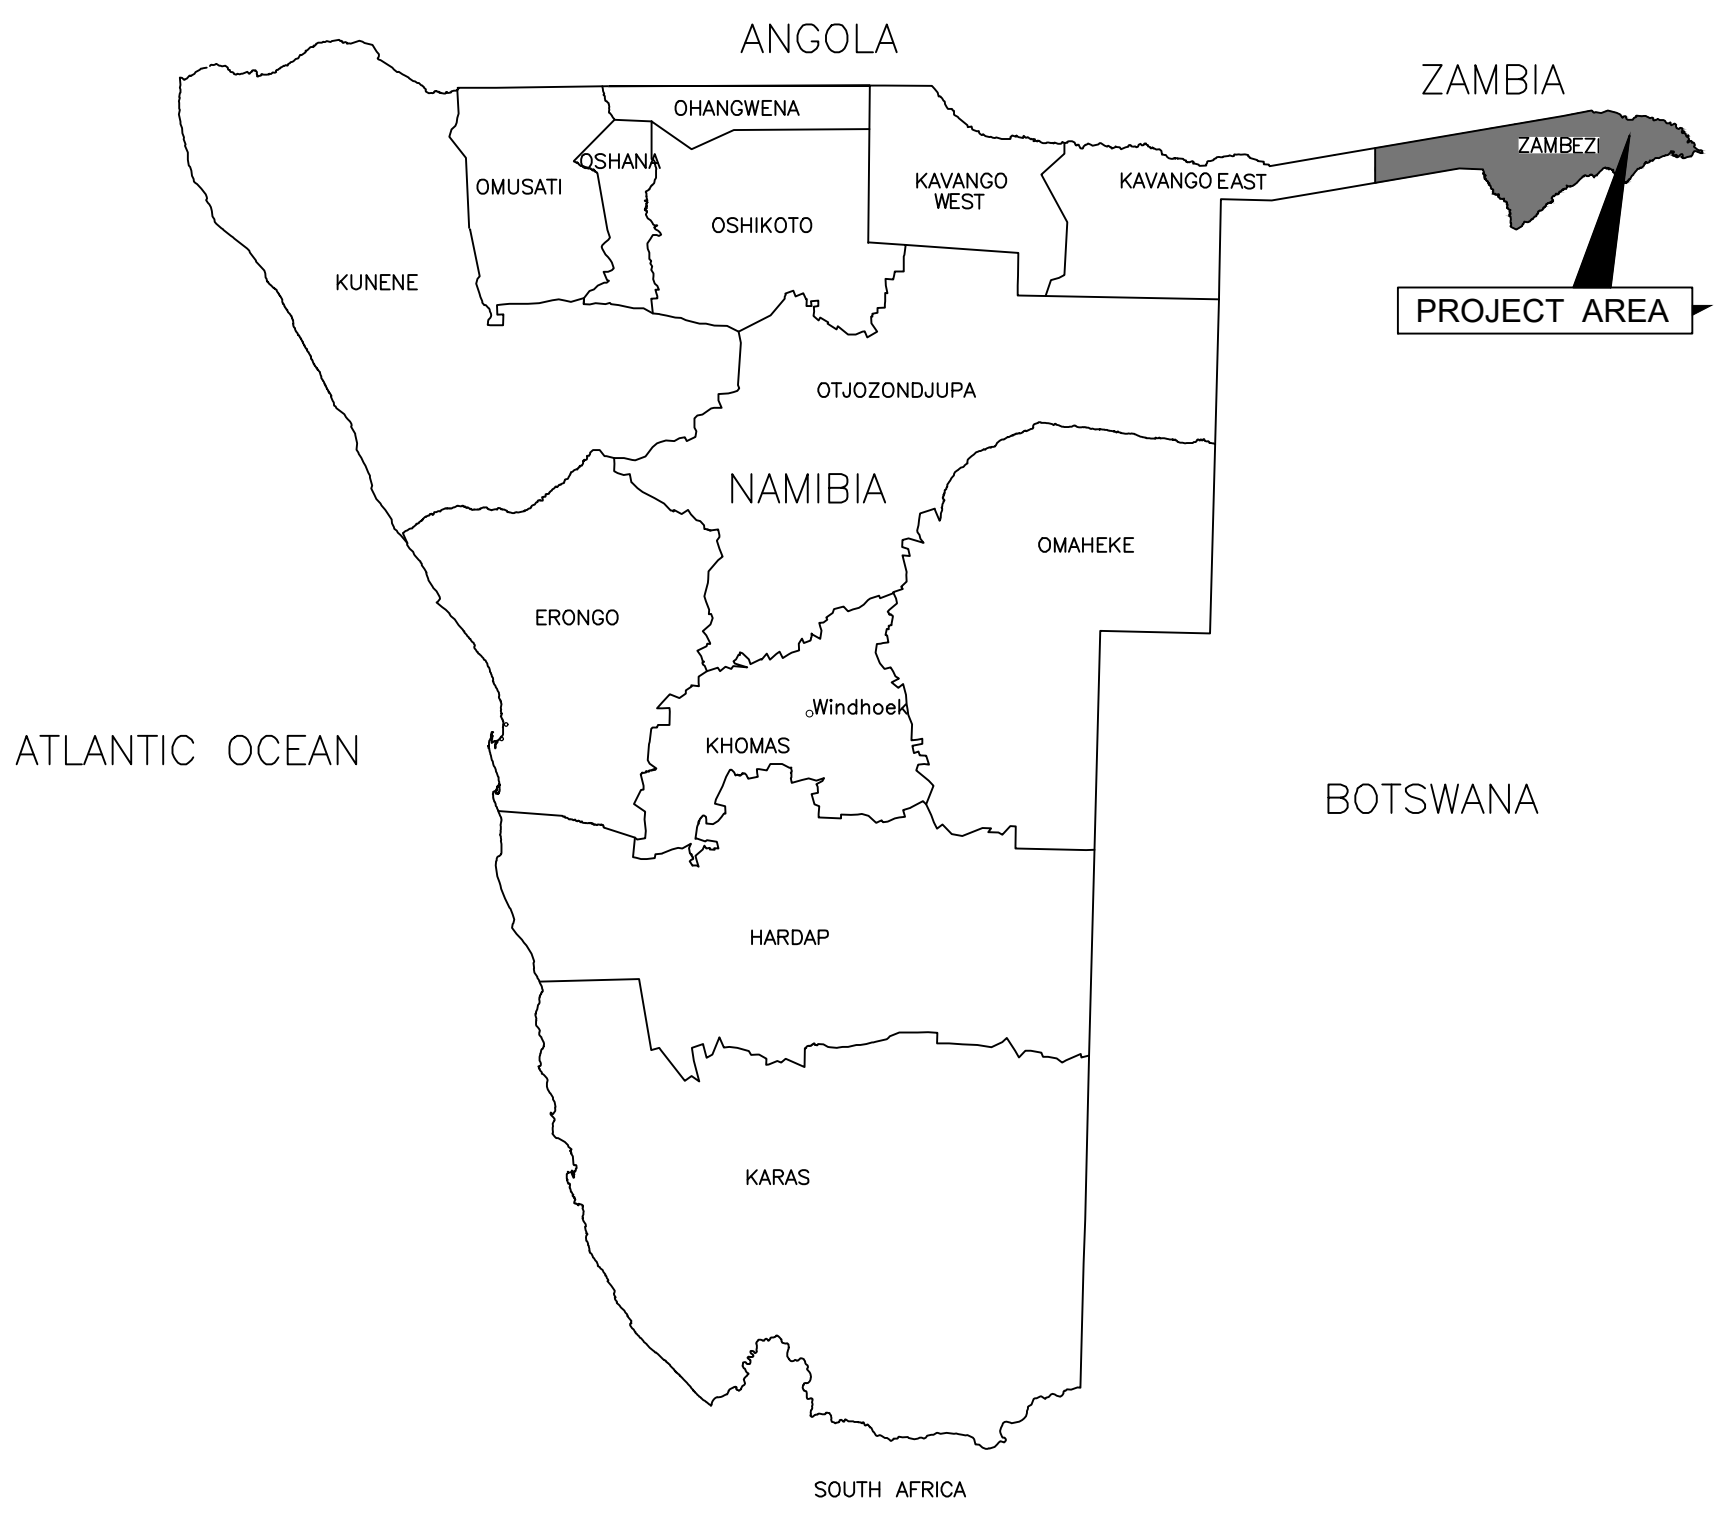


ROAD 5 - 0+000 TO 0+410 - HAGE GEINGOB TO HOSPITAL ACCESS ROAD - GENERAL LAYOUT

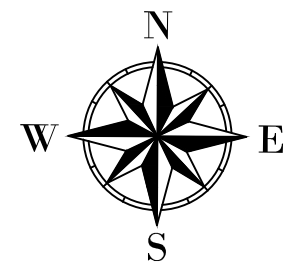


BENCHMARKS				
NAME	Y-COORD	X-COORD	Z-COORD	DESCRIPTION
BM701	54852.355	725093.217	37.843	12MM IRON PEG IN CONCRETE
BM702	55171.786	725233.811	31.433	12MM IRON PEG IN CONCRETE
BM703	55195.944	725020.134	36.661	12MM IRON PEG IN CONCRETE
BM704	55634.109	725051.313	28.576	12MM IRON PEG IN CONCRETE

Road Length is 0.5 km

NOTE:

- ALL KERBS TO BE MOUNTABLE
- ALL KERBS AT BELLMOUTHS AND ISLANDS TO BE BARRIER KERBS

IMPORTANT
CONTRACTOR TO CHECK AND VERIFY ALL DIMENSIONS AND LEVELS ON SITE PRIOR TO CONSTRUCTION. ANY DISCREPANCY TO BE REFERED TO THE ENGINEER AS SOON AS POSSIBLE. UNDER NO CIRCUMSTANCES IS THIS DRAWING TO BE SCALED.

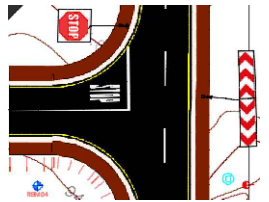

NEW BITUMEN ROAD



EXISTING PAVED ROAD

REVISIONS	DATE	NO.
ISSUED FOR TENDER	19-05-23	A



KATIMA MULILO
TOWN COUNCIL

Private Bag 5009
Ngweze, Namibia
TEL +264 66 261 500
FAX +264 66 253 520

REPUBLIC OF NAMIBIA

COPYRIGHT RESERVED	
SIGNED:	DATE:

PROJECT MANAGERS AND ENGINEERS

CEPM & PARTNERS
P.O.BOX 5891
WINDHOEK
NAMIBIA

TEL: +264 61 259728
FAX: +264 886554480
E-mail: cepm1@iway.na

PROJECT TITLE
**CONSTRUCTION OF ACCESS
ROADS TO BITUMEN
STANDARDS IN ZAMBEZI
REGION**

DRAWING TITLE
**GENERAL LAYOUT - SAM
NUJOMA TO HOSPITAL ROAD
STREET KATIMA MULILO**

SCALE	PAPER SIZE	DESIGNED	DRAWN	CHECKED	P.E. No.
1:1250	A1	D.T.M	D.T.M	P.U.	PE 26000
DRAWING NUMBER				REVISION	DATE
2023-08-100C				A	AUG 2023
PURPOSE FOR DRAWING TENDER					

