


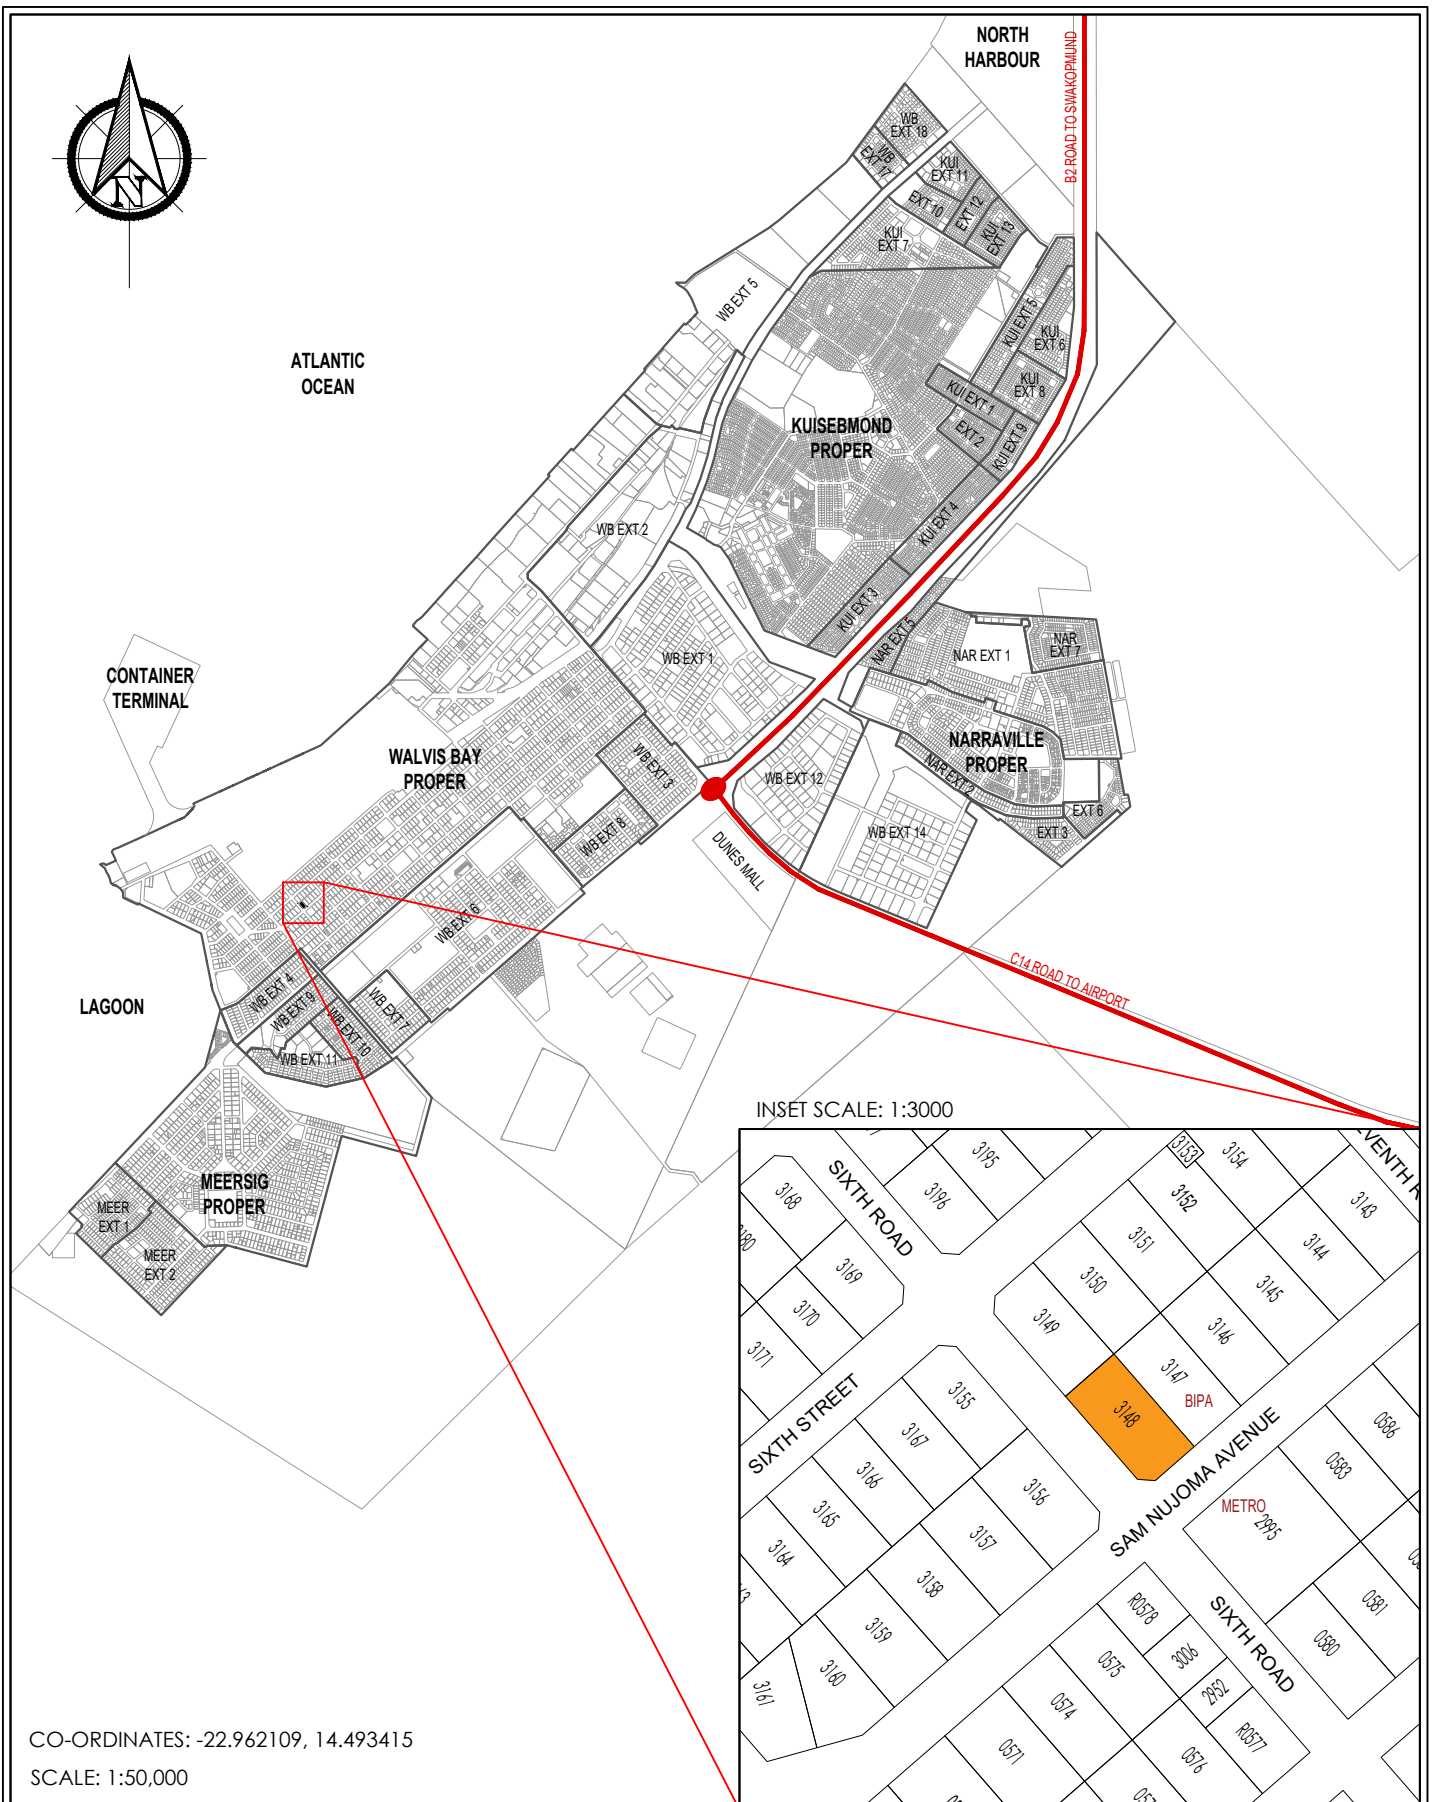

DWG NO:	3148WB/LP	TITLE: LOCALITY PLAN: ERF 3148 WALVIS BAY Corner of Sam Nujoma Avenue and Sixth Road		
DATE:	17 APR 2026			
SCALE:	AS SHOWN			
DRAWN:	M SHANINGWA	Version: V1	TEL: 064 280 773	otto@sp.com.na

