




Scale: NTS

DATE: JUNE 2017


PLAN NO. KUPFERBERG_L

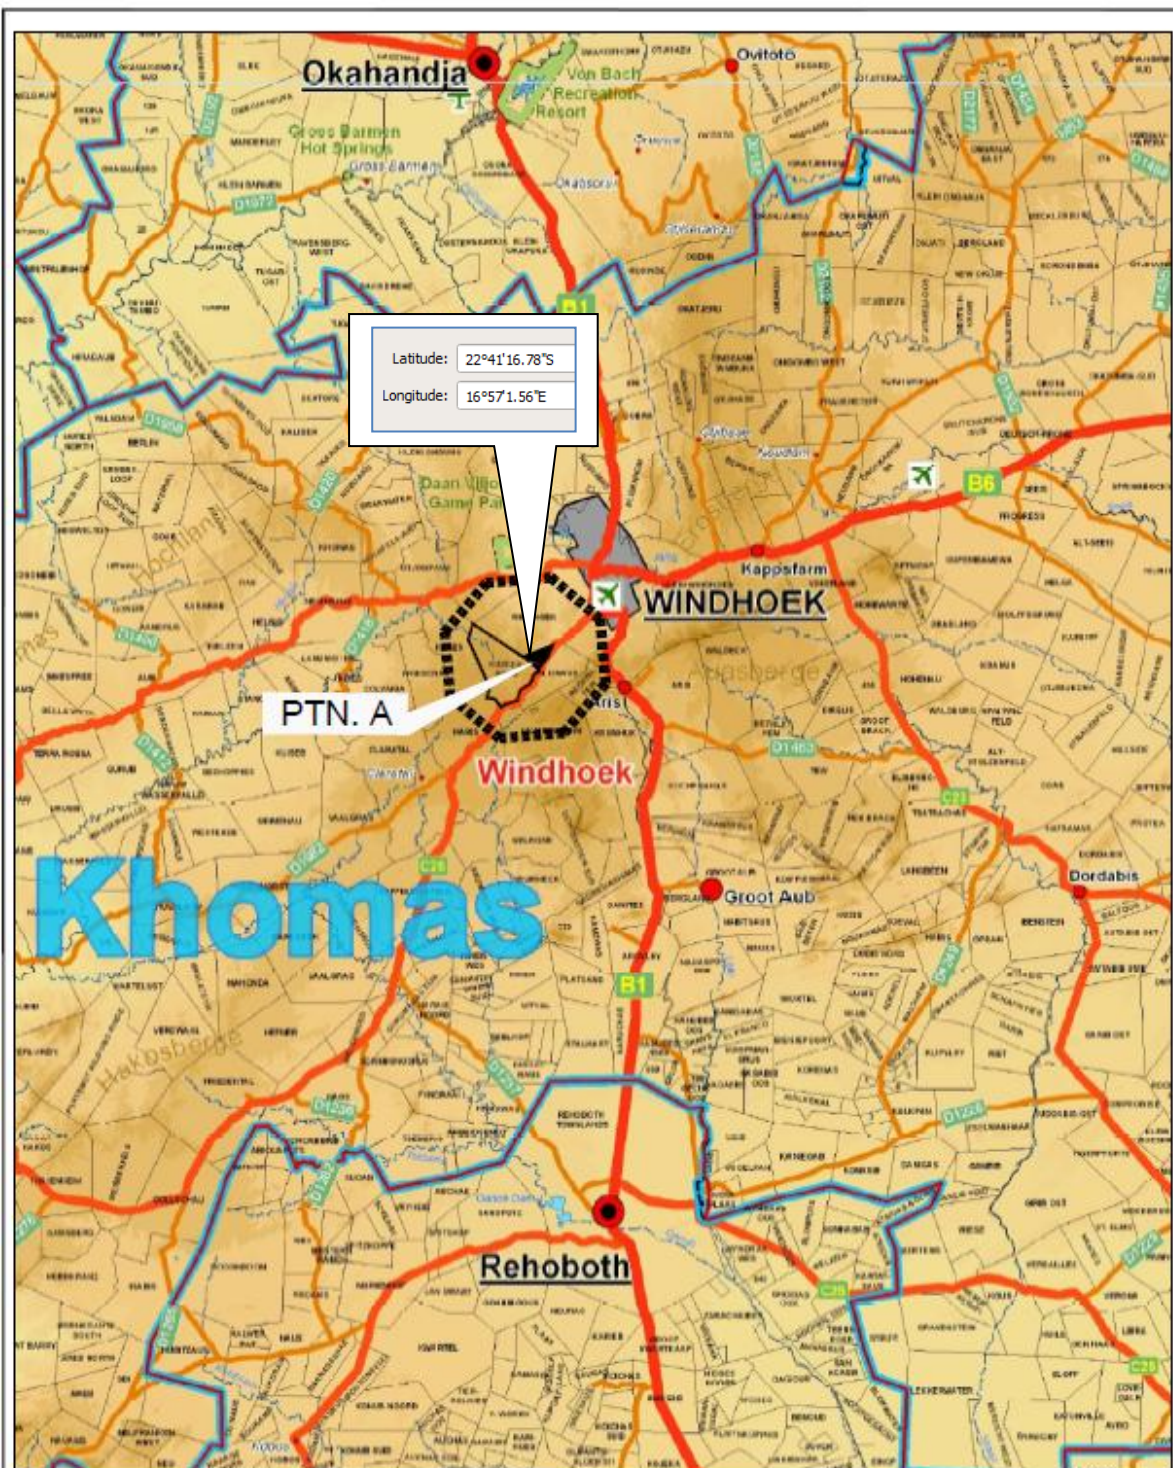


LOCALITY PLAN OF PTN. A OF THE FARM
KUPFERBERG No. 33



LOCALITY: REMAINDER OF THE FARM KUPFERBERG 33

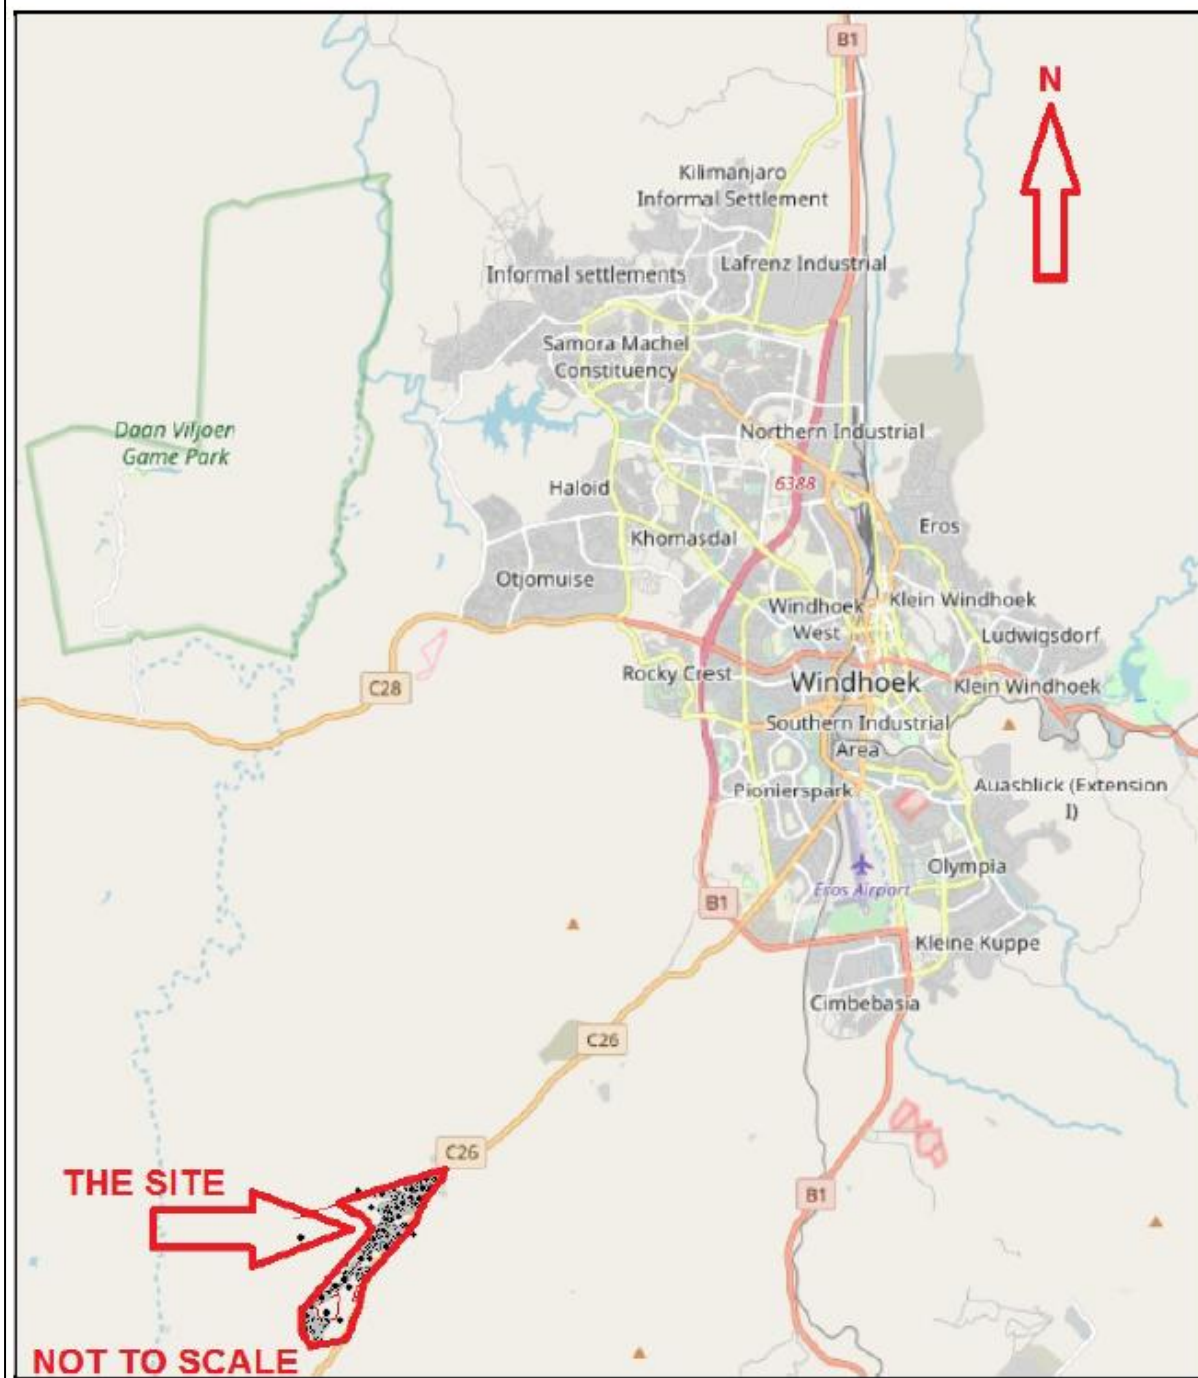

NAMPOWER LINE IN THE AREA OF KUPFERBERG 33

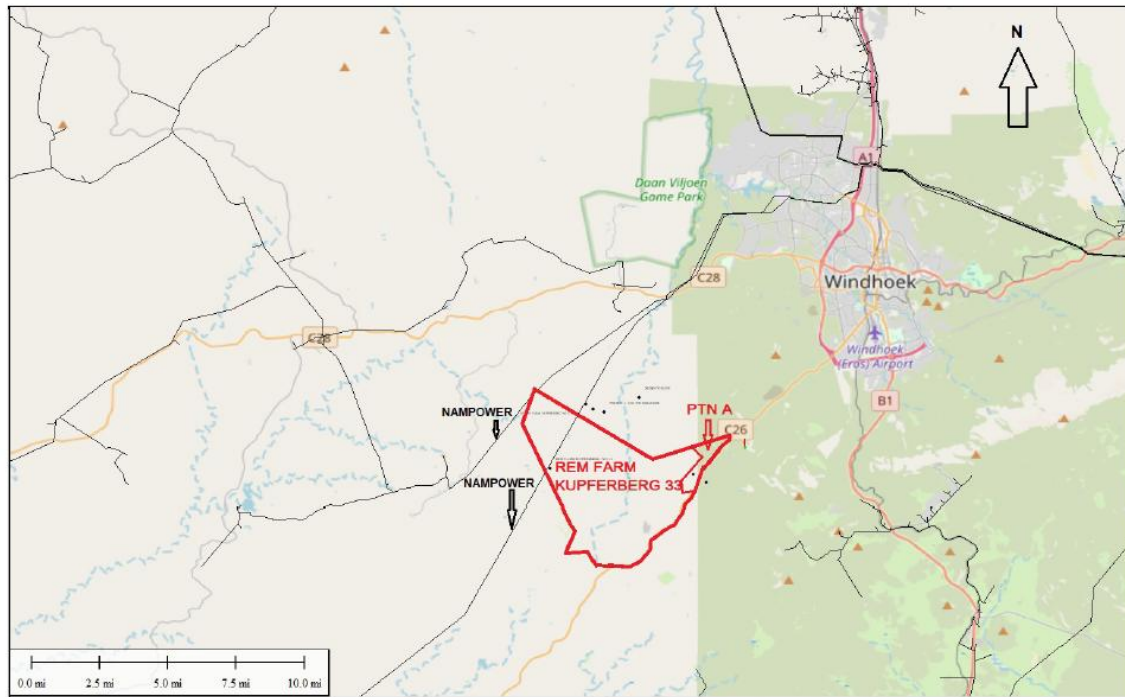

SUBDIVISION OF THE FARM KUPFERBERG NO.33 INTO PORTION A AND THE REMAINDER

REM FARM KUPFERBERG NO.33

5218.2HA

PORTION A
219 HA


FARM KLEIN AUB NO. 490

WSTRPC
P.O.BOX 31761
WINDHOEK
MAIL:wstrpc@gmail.com
CELL:0811293070

SCALE 1: 55 000

SUBDIVISION

PORTION A OF THE FARM KUPFERBERG NO.33
INTO 43 PORTIONS AND THE REMAINDER

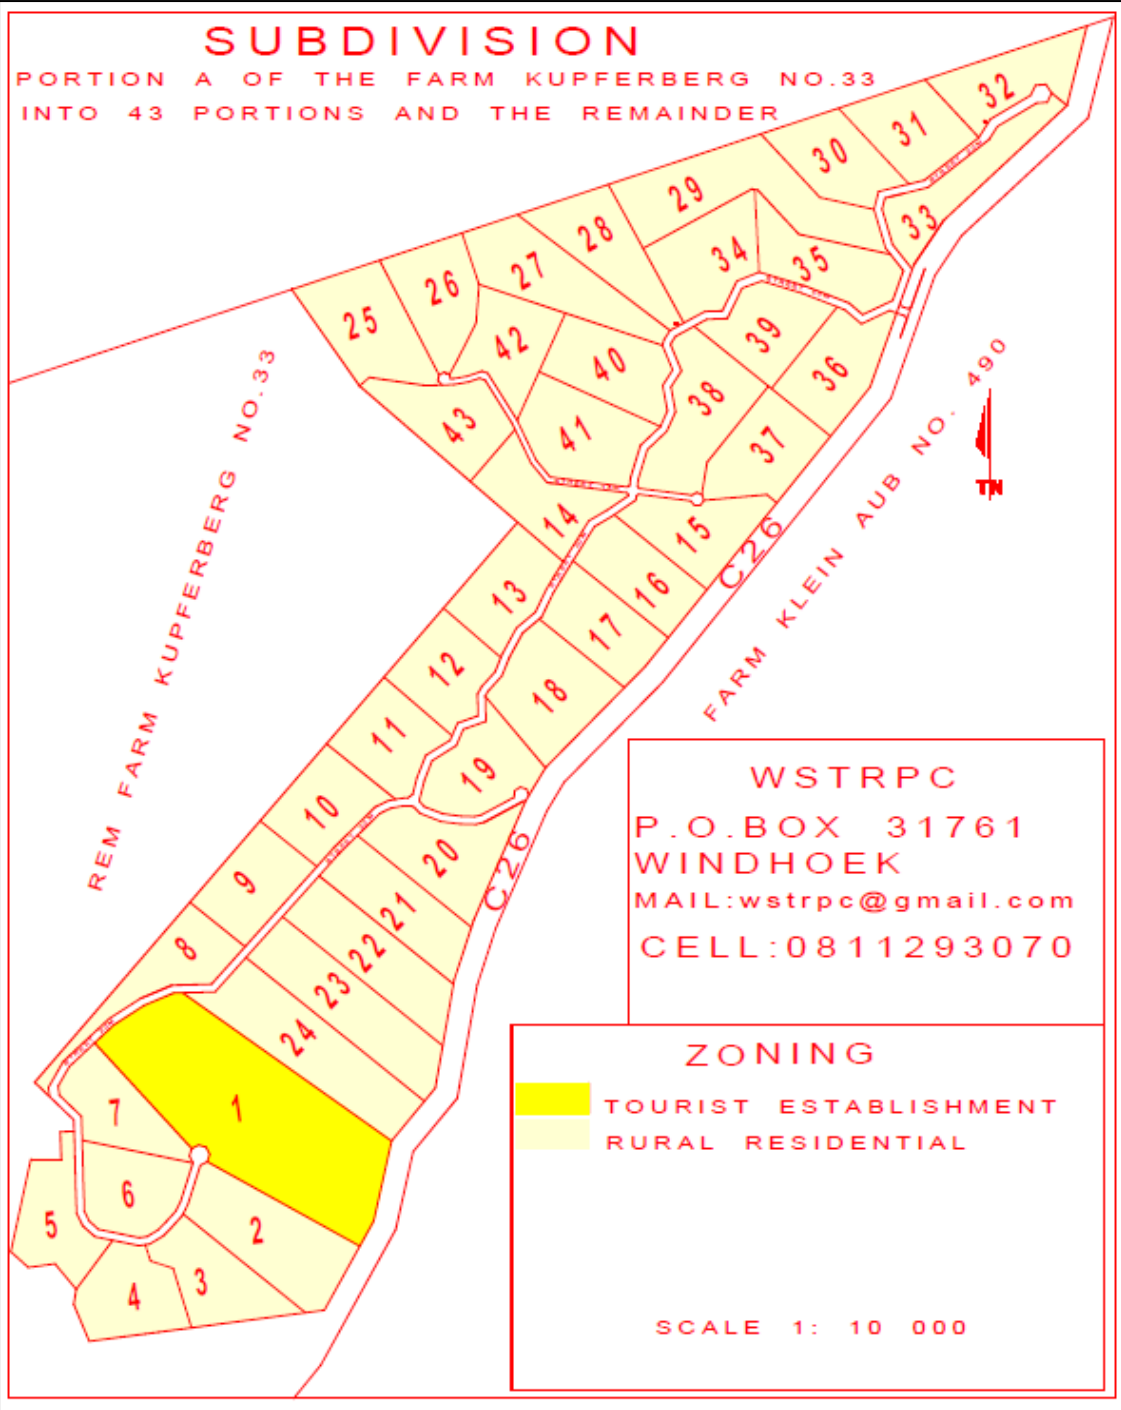

**CONTOUR MAP: SUBDIVISION OF PTN A/33 INTO 43 PORTIONS AND
REMAINDER (STREET)**

