
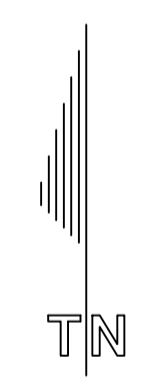
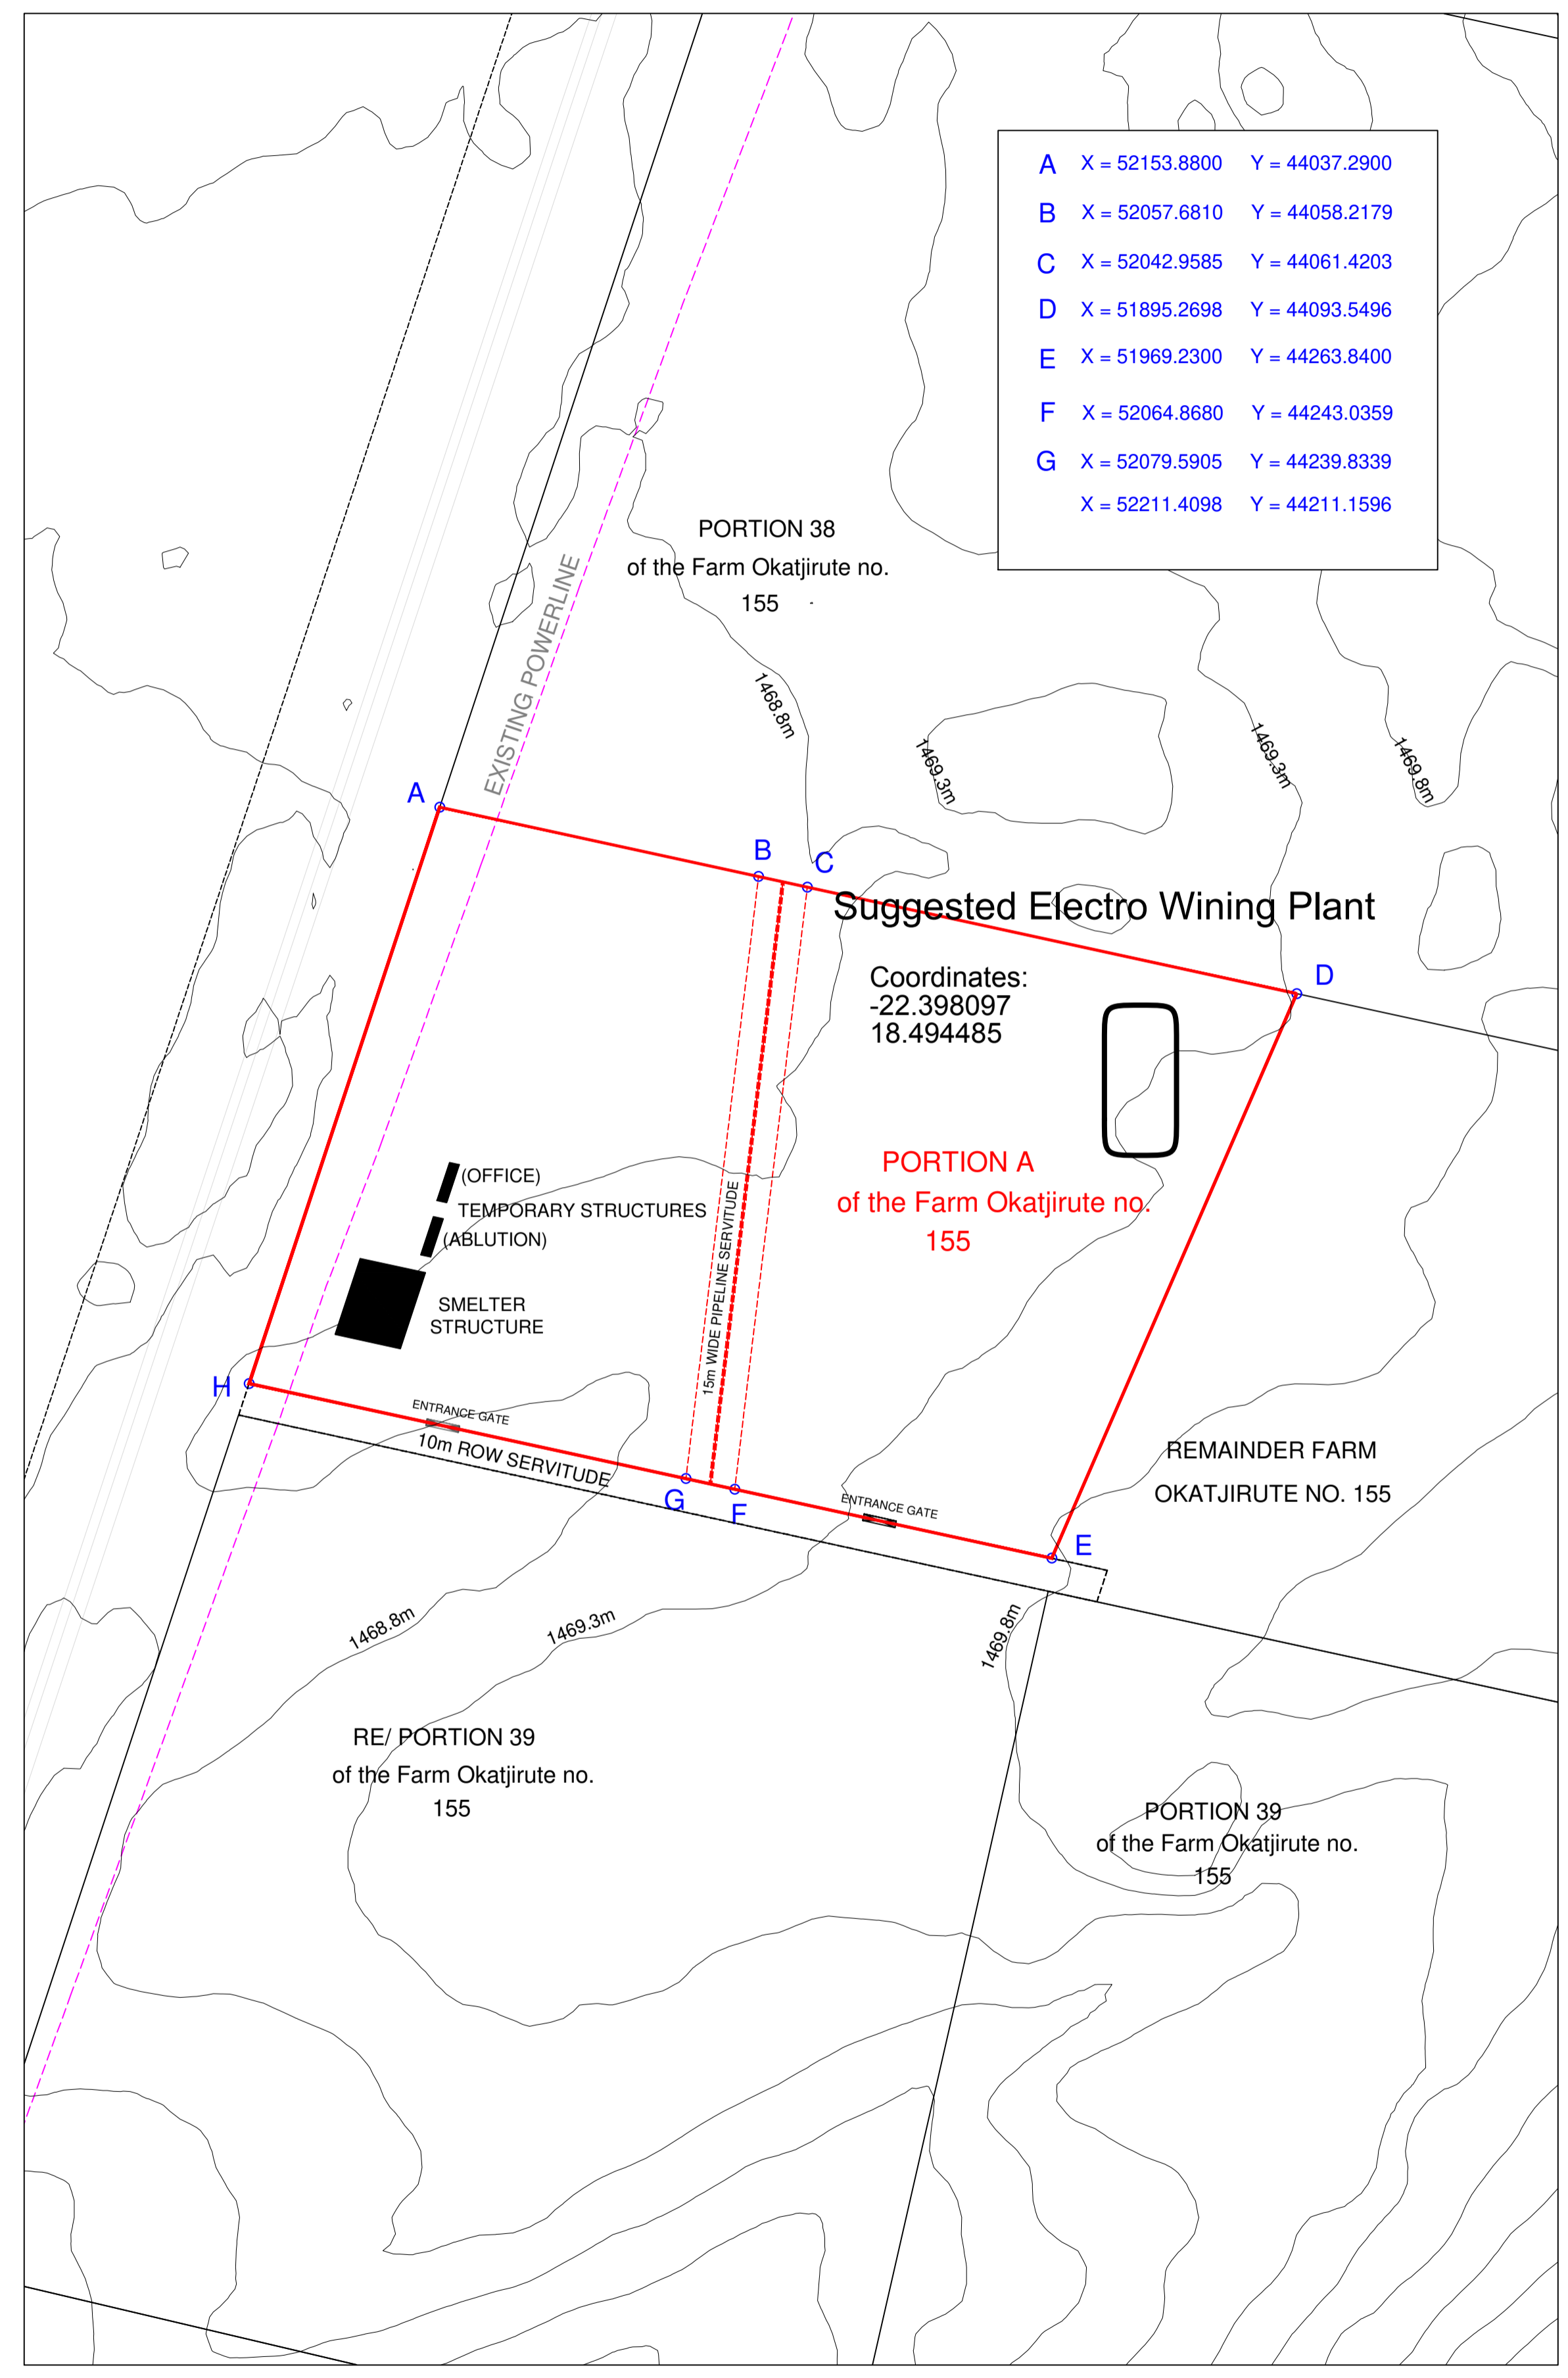


# WITVLEI

PROPOSED PORTION A  
OF FARM OKATJIRUTE No. 155  
FOR SMELTER PLANT  
NEW HORIZON INVESTMENT GROUP  
NAMIBIA

LEGEND:  
 BOUNDARY OF PORTION A  
FARM OKATJIRUTE No. 155  
 PORTION A = ± 4,6669 ha

CONTOUR INTERVALS = 50cm



Notes:  
The copyright of this drawing is reserved

PREPARED BY:



T (06) 246 761  
F (06) 246 963  
winplan@winplan.com.na  
P O Box 90761  
Klein Windhoek  
Wasserberg Park  
J. Jan Jonker Road  
Klein Windhoek

SURVEY:	
DESIGN:	WINPLAN
DRAWN:	WINPLAN
UPDATED:	DATE FEB 2021
SCALE 1 : 1500 ON A1 PAPER	DRAWING NUMBER PTN_A_OKATJIRUTE