

EXISTING BUILDINGS

PTN. A = ± 385,5 m²

RE/77 = ± 3649,5 m²

Scale: 1/1500

DATE: APRIL 2020


PLAN NO. RE/77KW_S



SUBDIVISION OF ERF RE/77
KLEIN WINDHOEK INTO
PORTION A & REMAINDER 77



1st floor Bridgeview Offices & Apartments No. 4
Dr Kwame Nkrumah Avenue, Klein Windhoek, Namibia
PO Box 6871, Ausspannplatz, Windhoek, Phone: +264 61 248010
Fax: +264 61 248608, Email: elmarie@dutoitplan.com

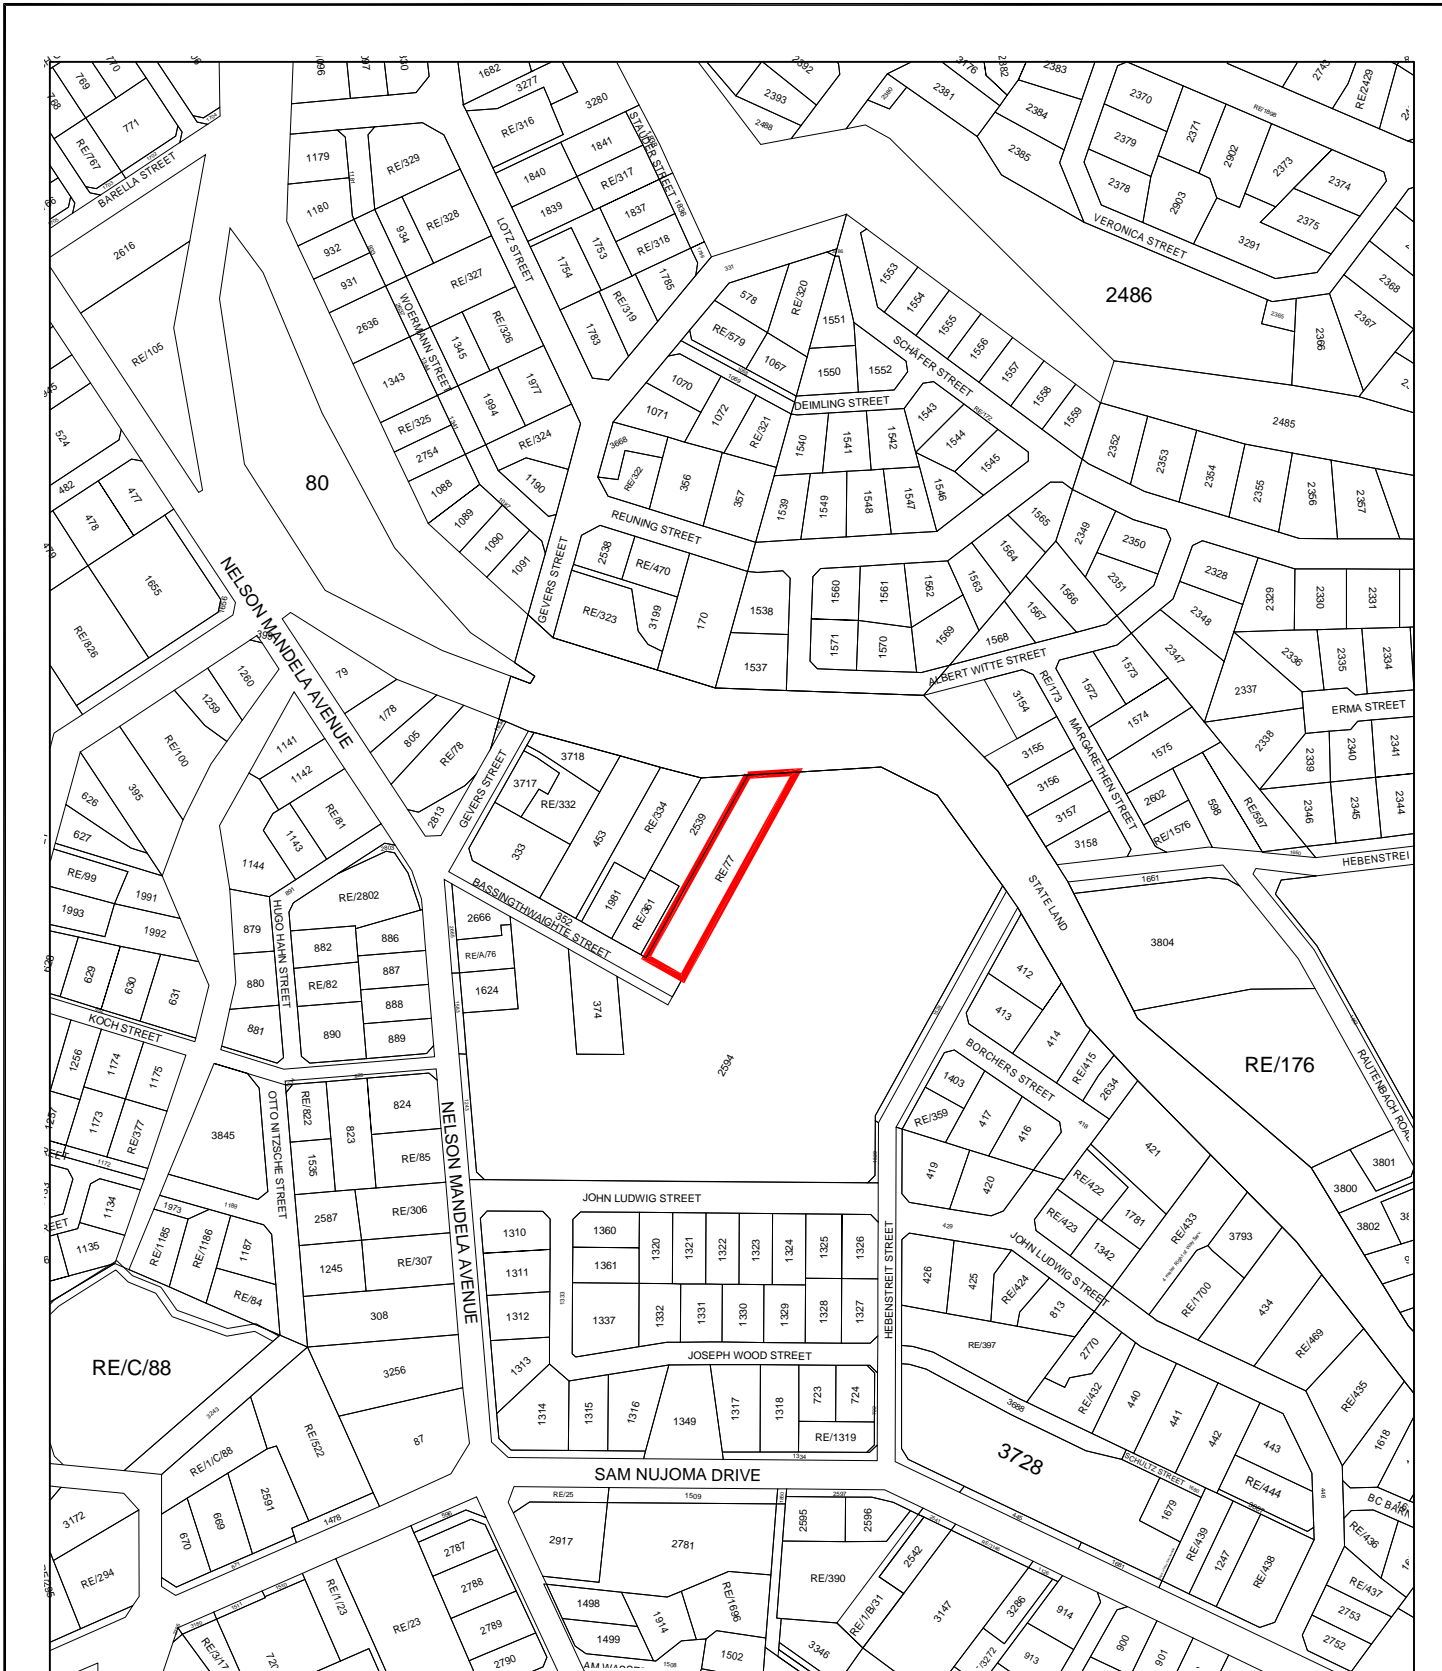

Scale: 1/5000

DATE: SEPT.2019

PLAN NO. RE/77KW_R



LOCALITY PLAN OF ERF RE/77
 BASSINGTHWAIGHTE STREET
 KLEIN WINDHOEK



1st floor Bridgeview Offices & Apartments No. 4
 Dr Kwame Nkrumah Avenue, Klein Windhoek, Namibia
 PO Box 6871, Ausspannplatz, Windhoek, Phone: +264 61 248010
 Fax: +264 61 248608, Email: elmarie@dutoitplan.com