


SUBDIVISION PLAN OF
CONSOLIDATED ERF X SWAKOPMUND


LEGEND

PORTION NR	SIZE
A	138 m ²
B	988 m ²
C	1 411 m ²
D	1 399 m ²
E	1 317 m ²
F	2 393.12 m ²

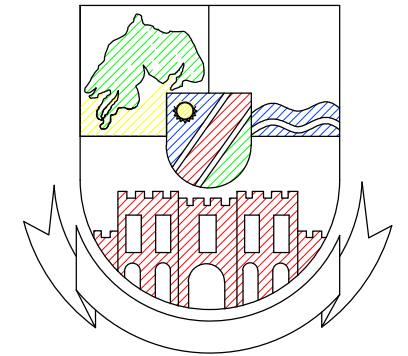


MUNICIPALITY SWAKOPMUND
Engineering Services Department

SCALE: 1/1000
SEPTEMBER 2019

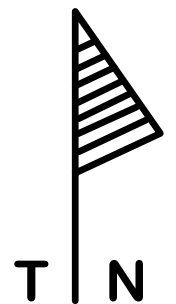

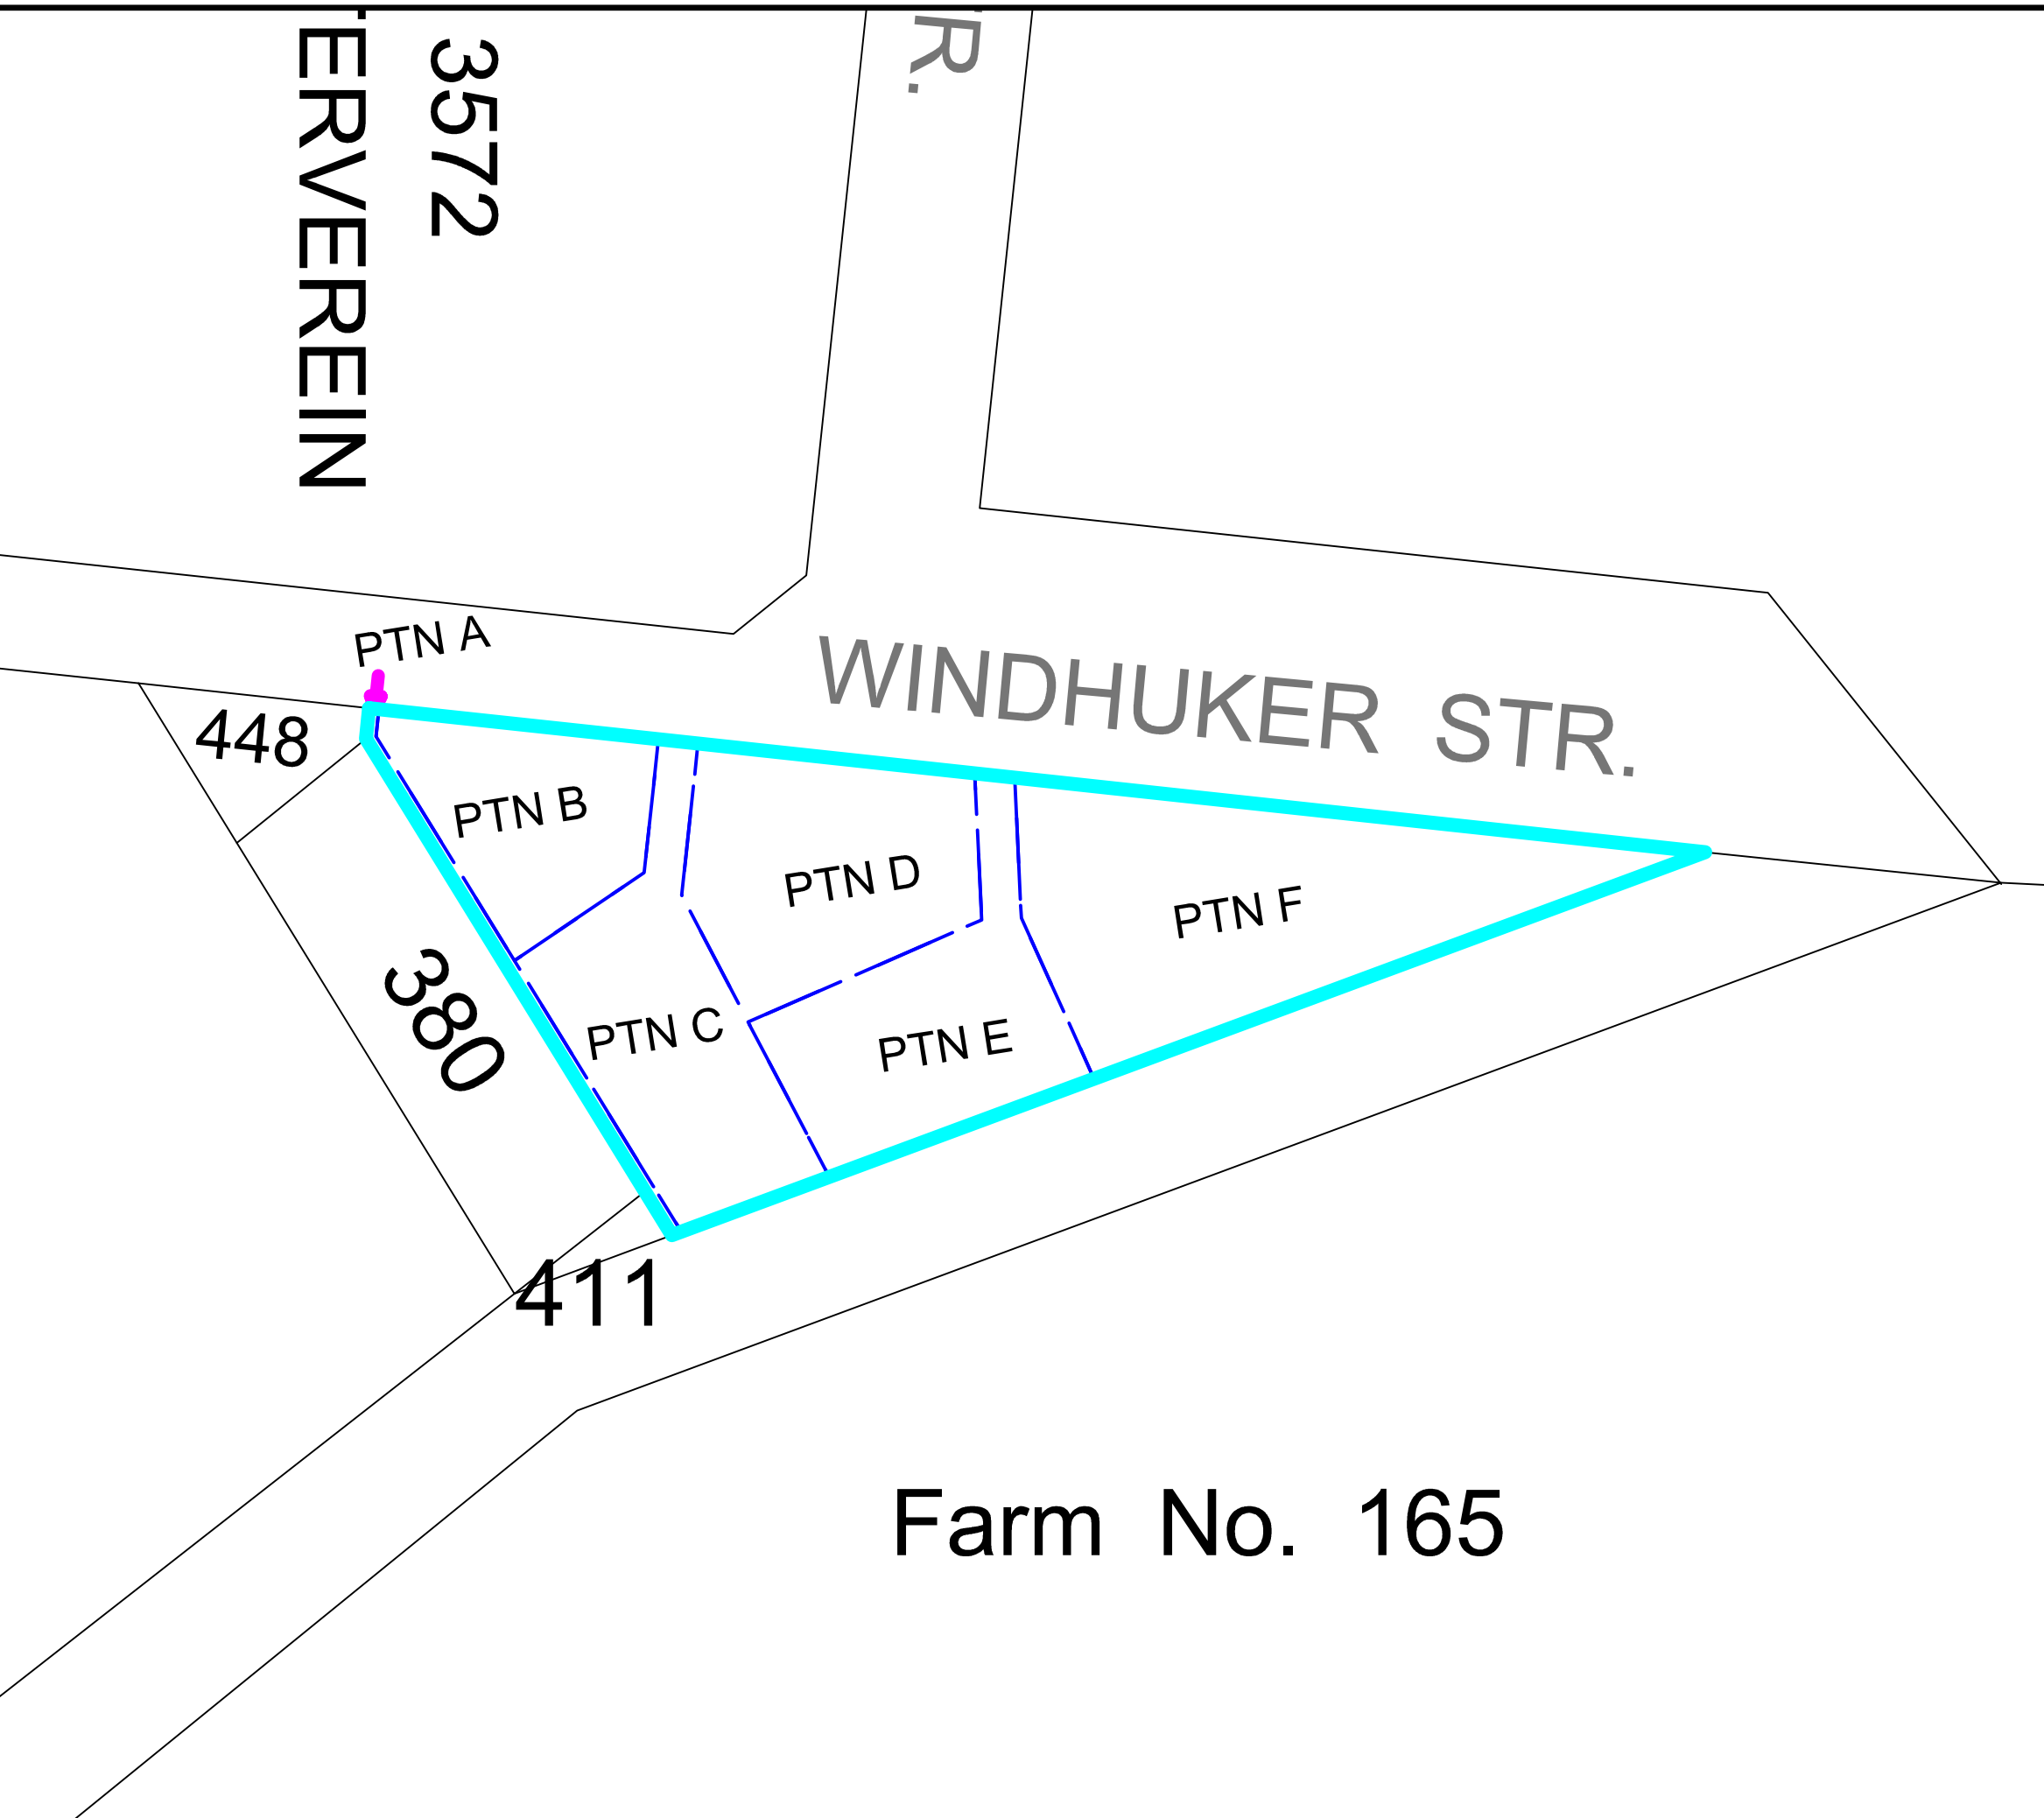


 













Farm No. 165






LOCALITY PLAN

ERVEN 379, 402, 403, 404 AND 410
SWAKOPMUND

LEGEND

-  SINGLE RESIDENTIAL
-  GENERAL RESIDENTIAL 1
-  GENERAL RESIDENTIAL 2
-  LOCAL BUSINESS
-  GENERAL BUSINESS
-  INSTITUTIONAL
-  AUTHORITY
-  LOCAL AUTHORITY
-  LIGHT INDUSTRIAL
-  SPECIAL
-  PARASTATAL
-  GENERAL INDUSTRIAL
-  UNDETERMINED
-  PRIVATE OPEN SPACE
-  PUBLIC OPEN SPACE
-  CEMETERY
-  PARKING

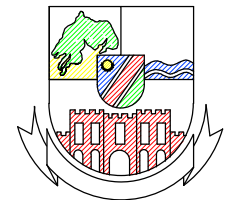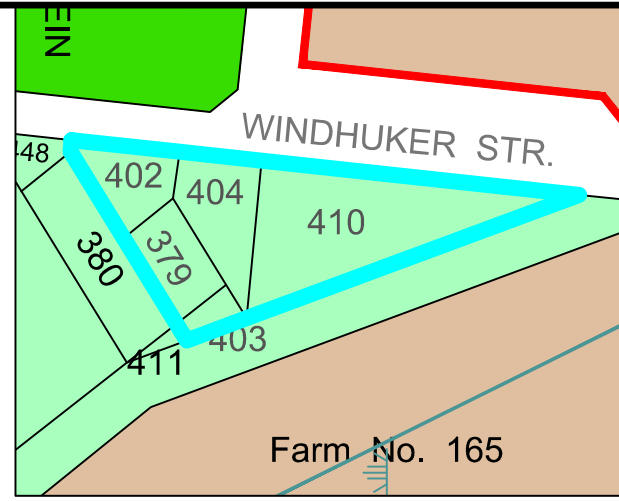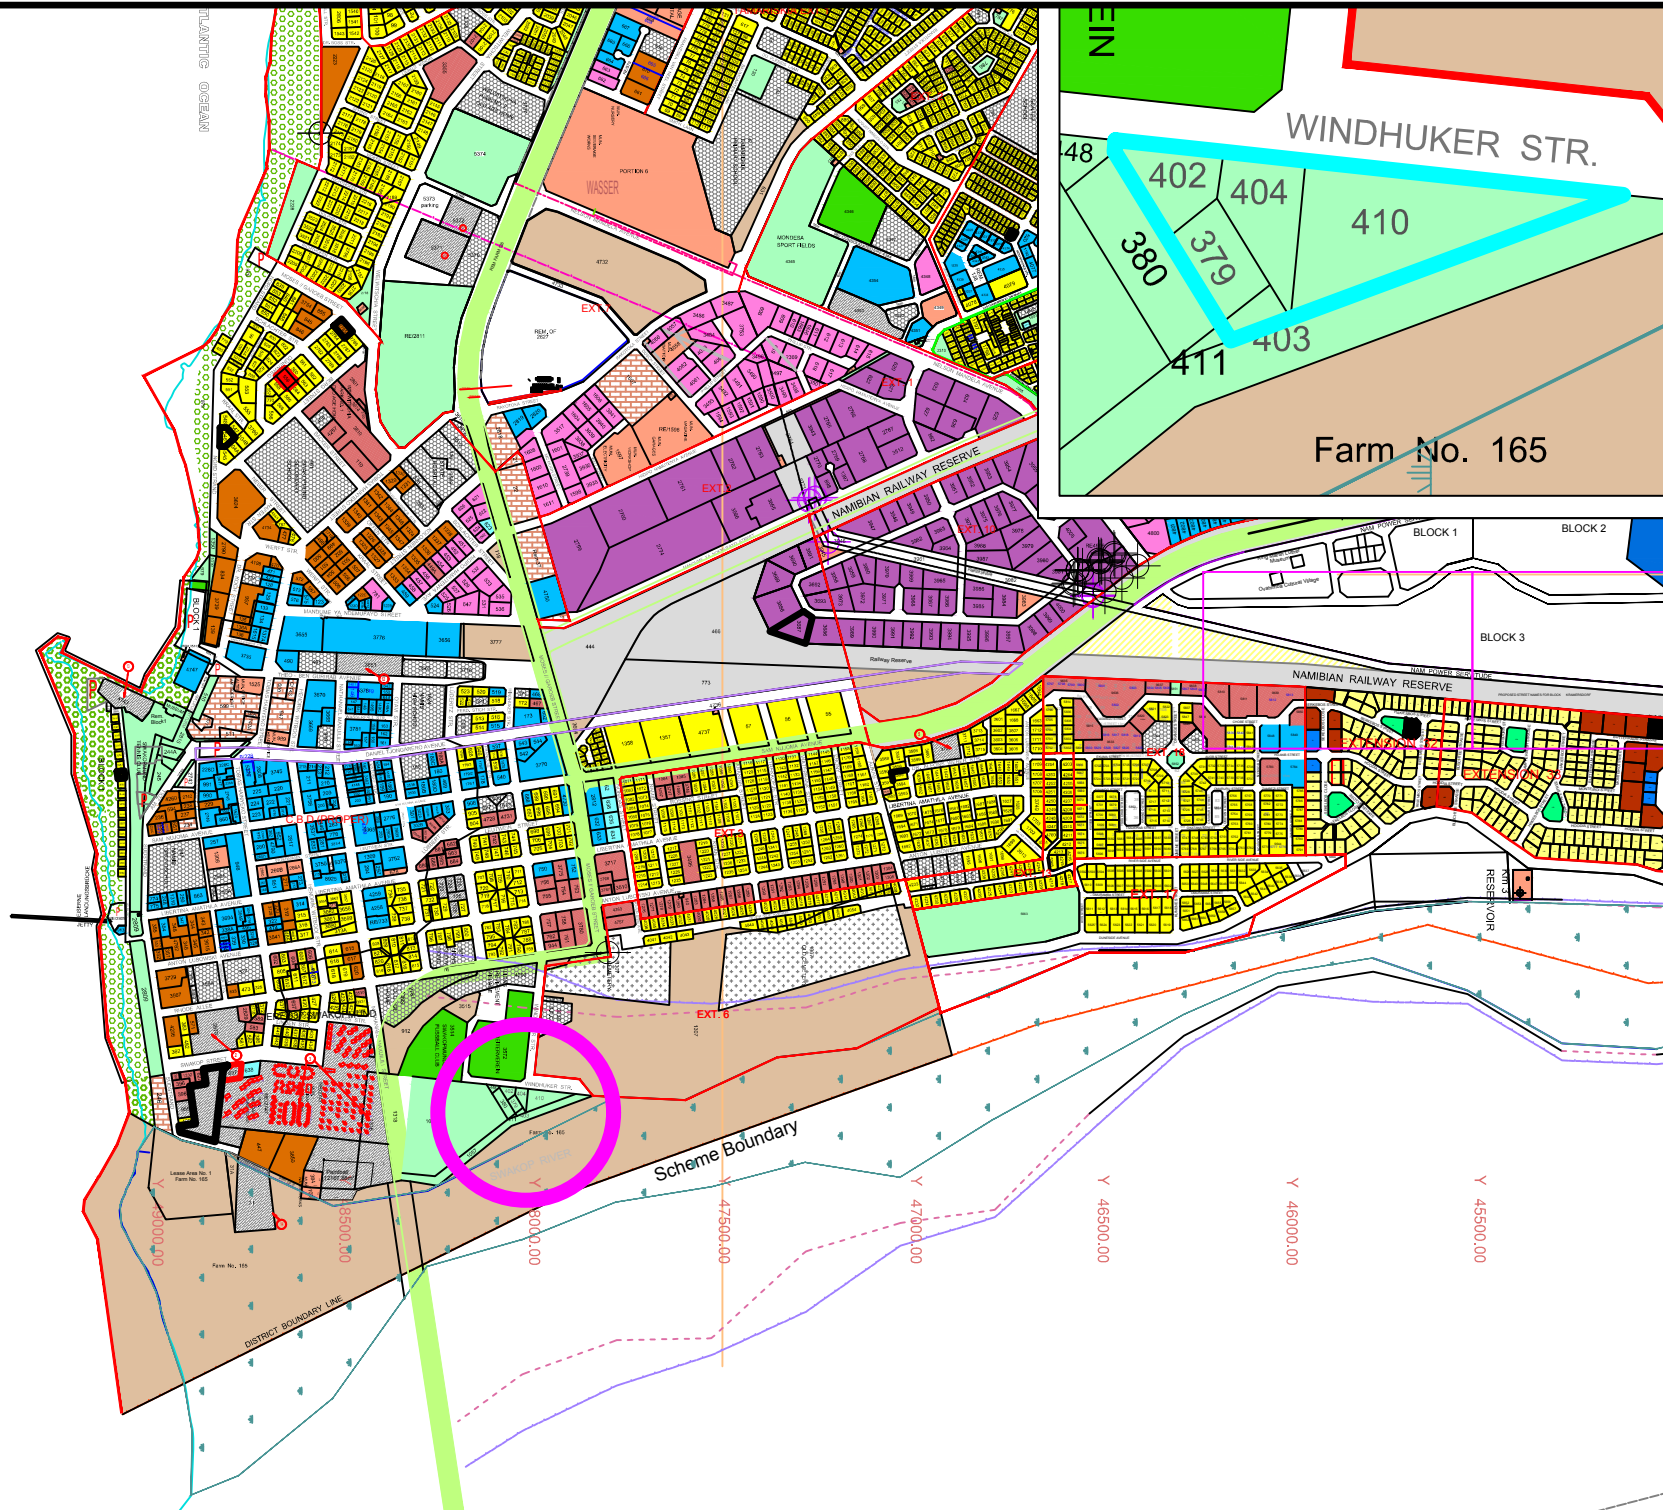

MUNICIPALITY SWAKOPMUND
Engineering Services Department



SCALE: 1/20
SEPTEMBER 2019