
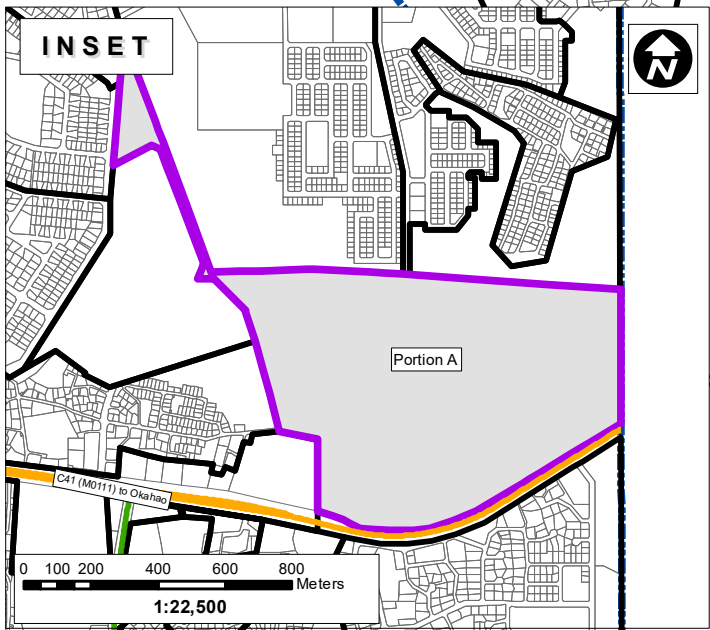


LOCALITY OF PORTION A OF THE REMAINDER OF THE FARM OSHAKATI TOWN & TOWNLANDS NO. 880

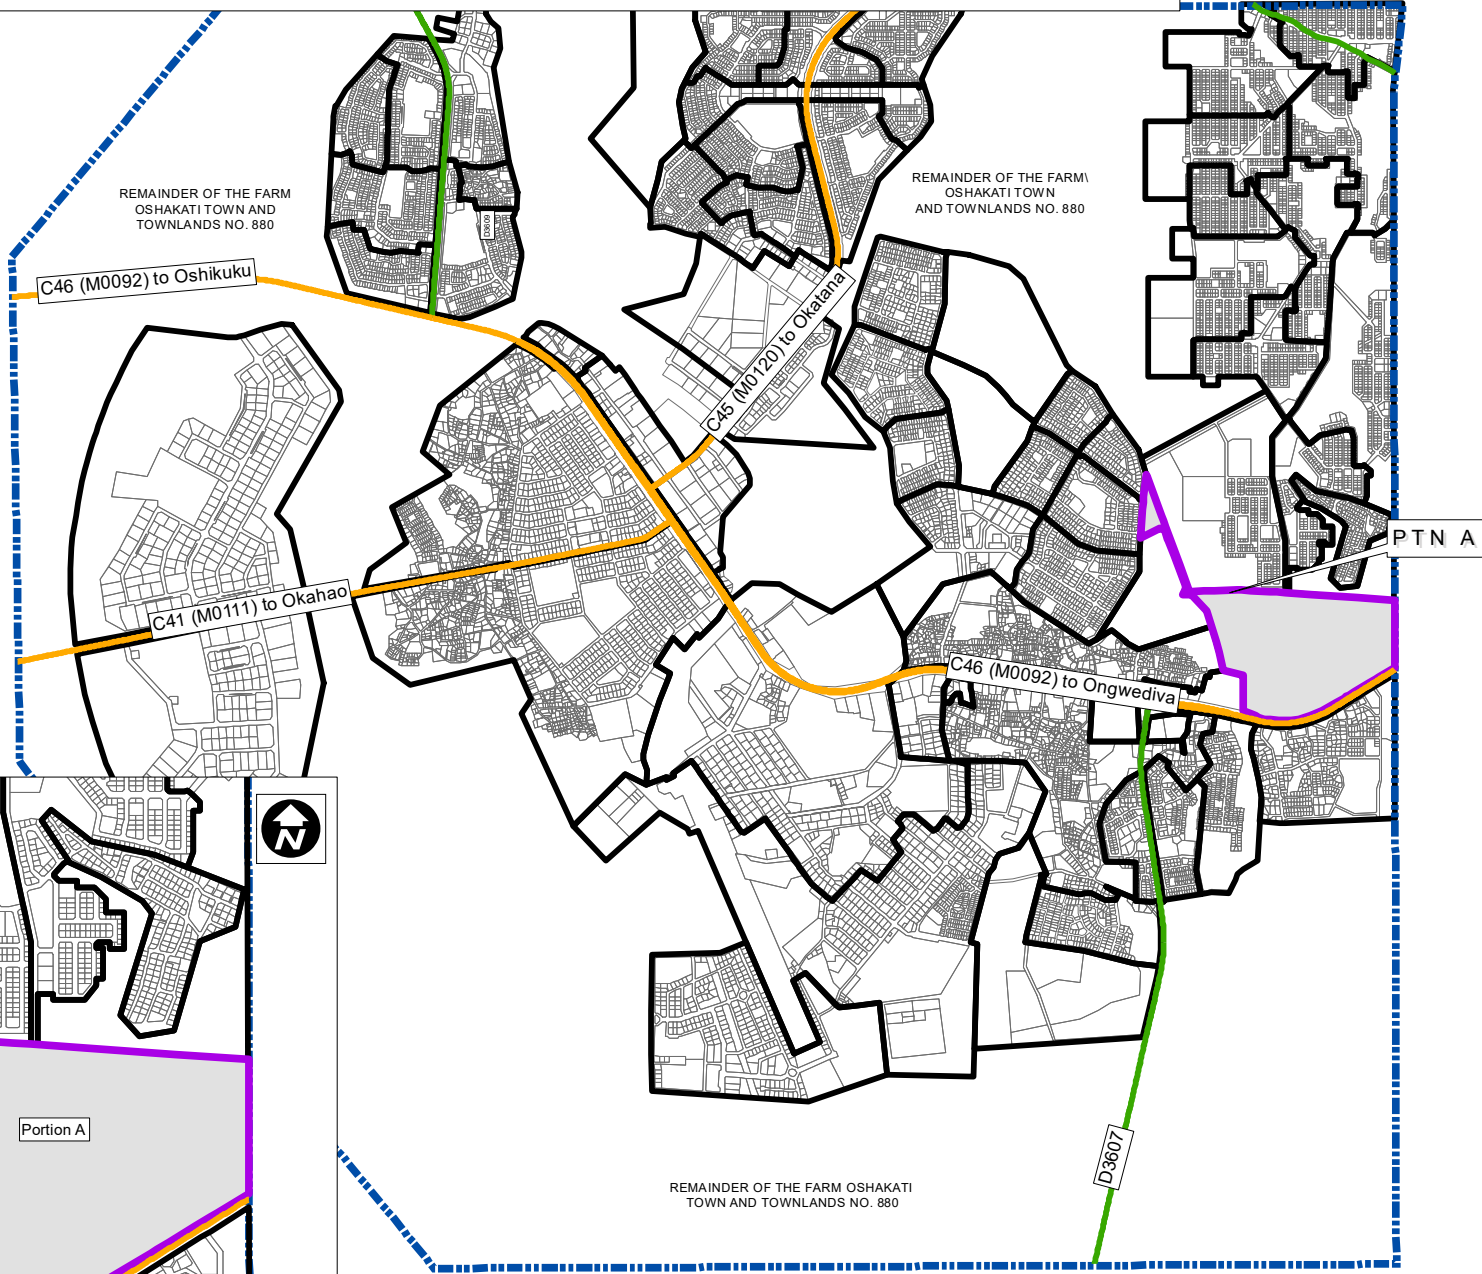

OSHAKATI

Legend

- Cadastral Boundary
- Ptn A
- Extension Boundary
- Local Authority Boundary
- District Road
- Main Road



NOTE:
All measurements & sizes given are approximate.
No Residential erf shall be smaller than 300m² in size.

DATE	REVISION	PLAN NO

SIGNATURE _____ DATE _____



**STUBENRAUCH
PLANNING CONSULTANTS
TOWN AND REGIONAL PLANNERS**
 po box 41404 tel: 061-25 1189
 windhoek tel: 061-252490
 namibia fax: 061-252157
 email: spc@spc.com.na

OSHAKATI

LOCALITY MAP

DATE	DRAWN	DRAWING NO
April 2023	BB	OSH002-1



1 : 45 000