



WITVLEI

PROPOSED PORTION A
OF FARM OKATJIRUTE No. 155
FOR SMELTER PLANT
NEW HORIZON INVESTMENT GROUP
NAMIBIA

LEGEND:

- BOUNDARY OF PORTION A FARM OKATJIRUTE No. 155
- PORTION A = ± 4,6669 ha

CONTOUR INTERVALS = 50cm

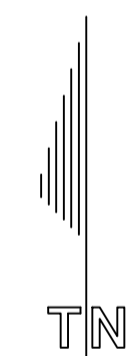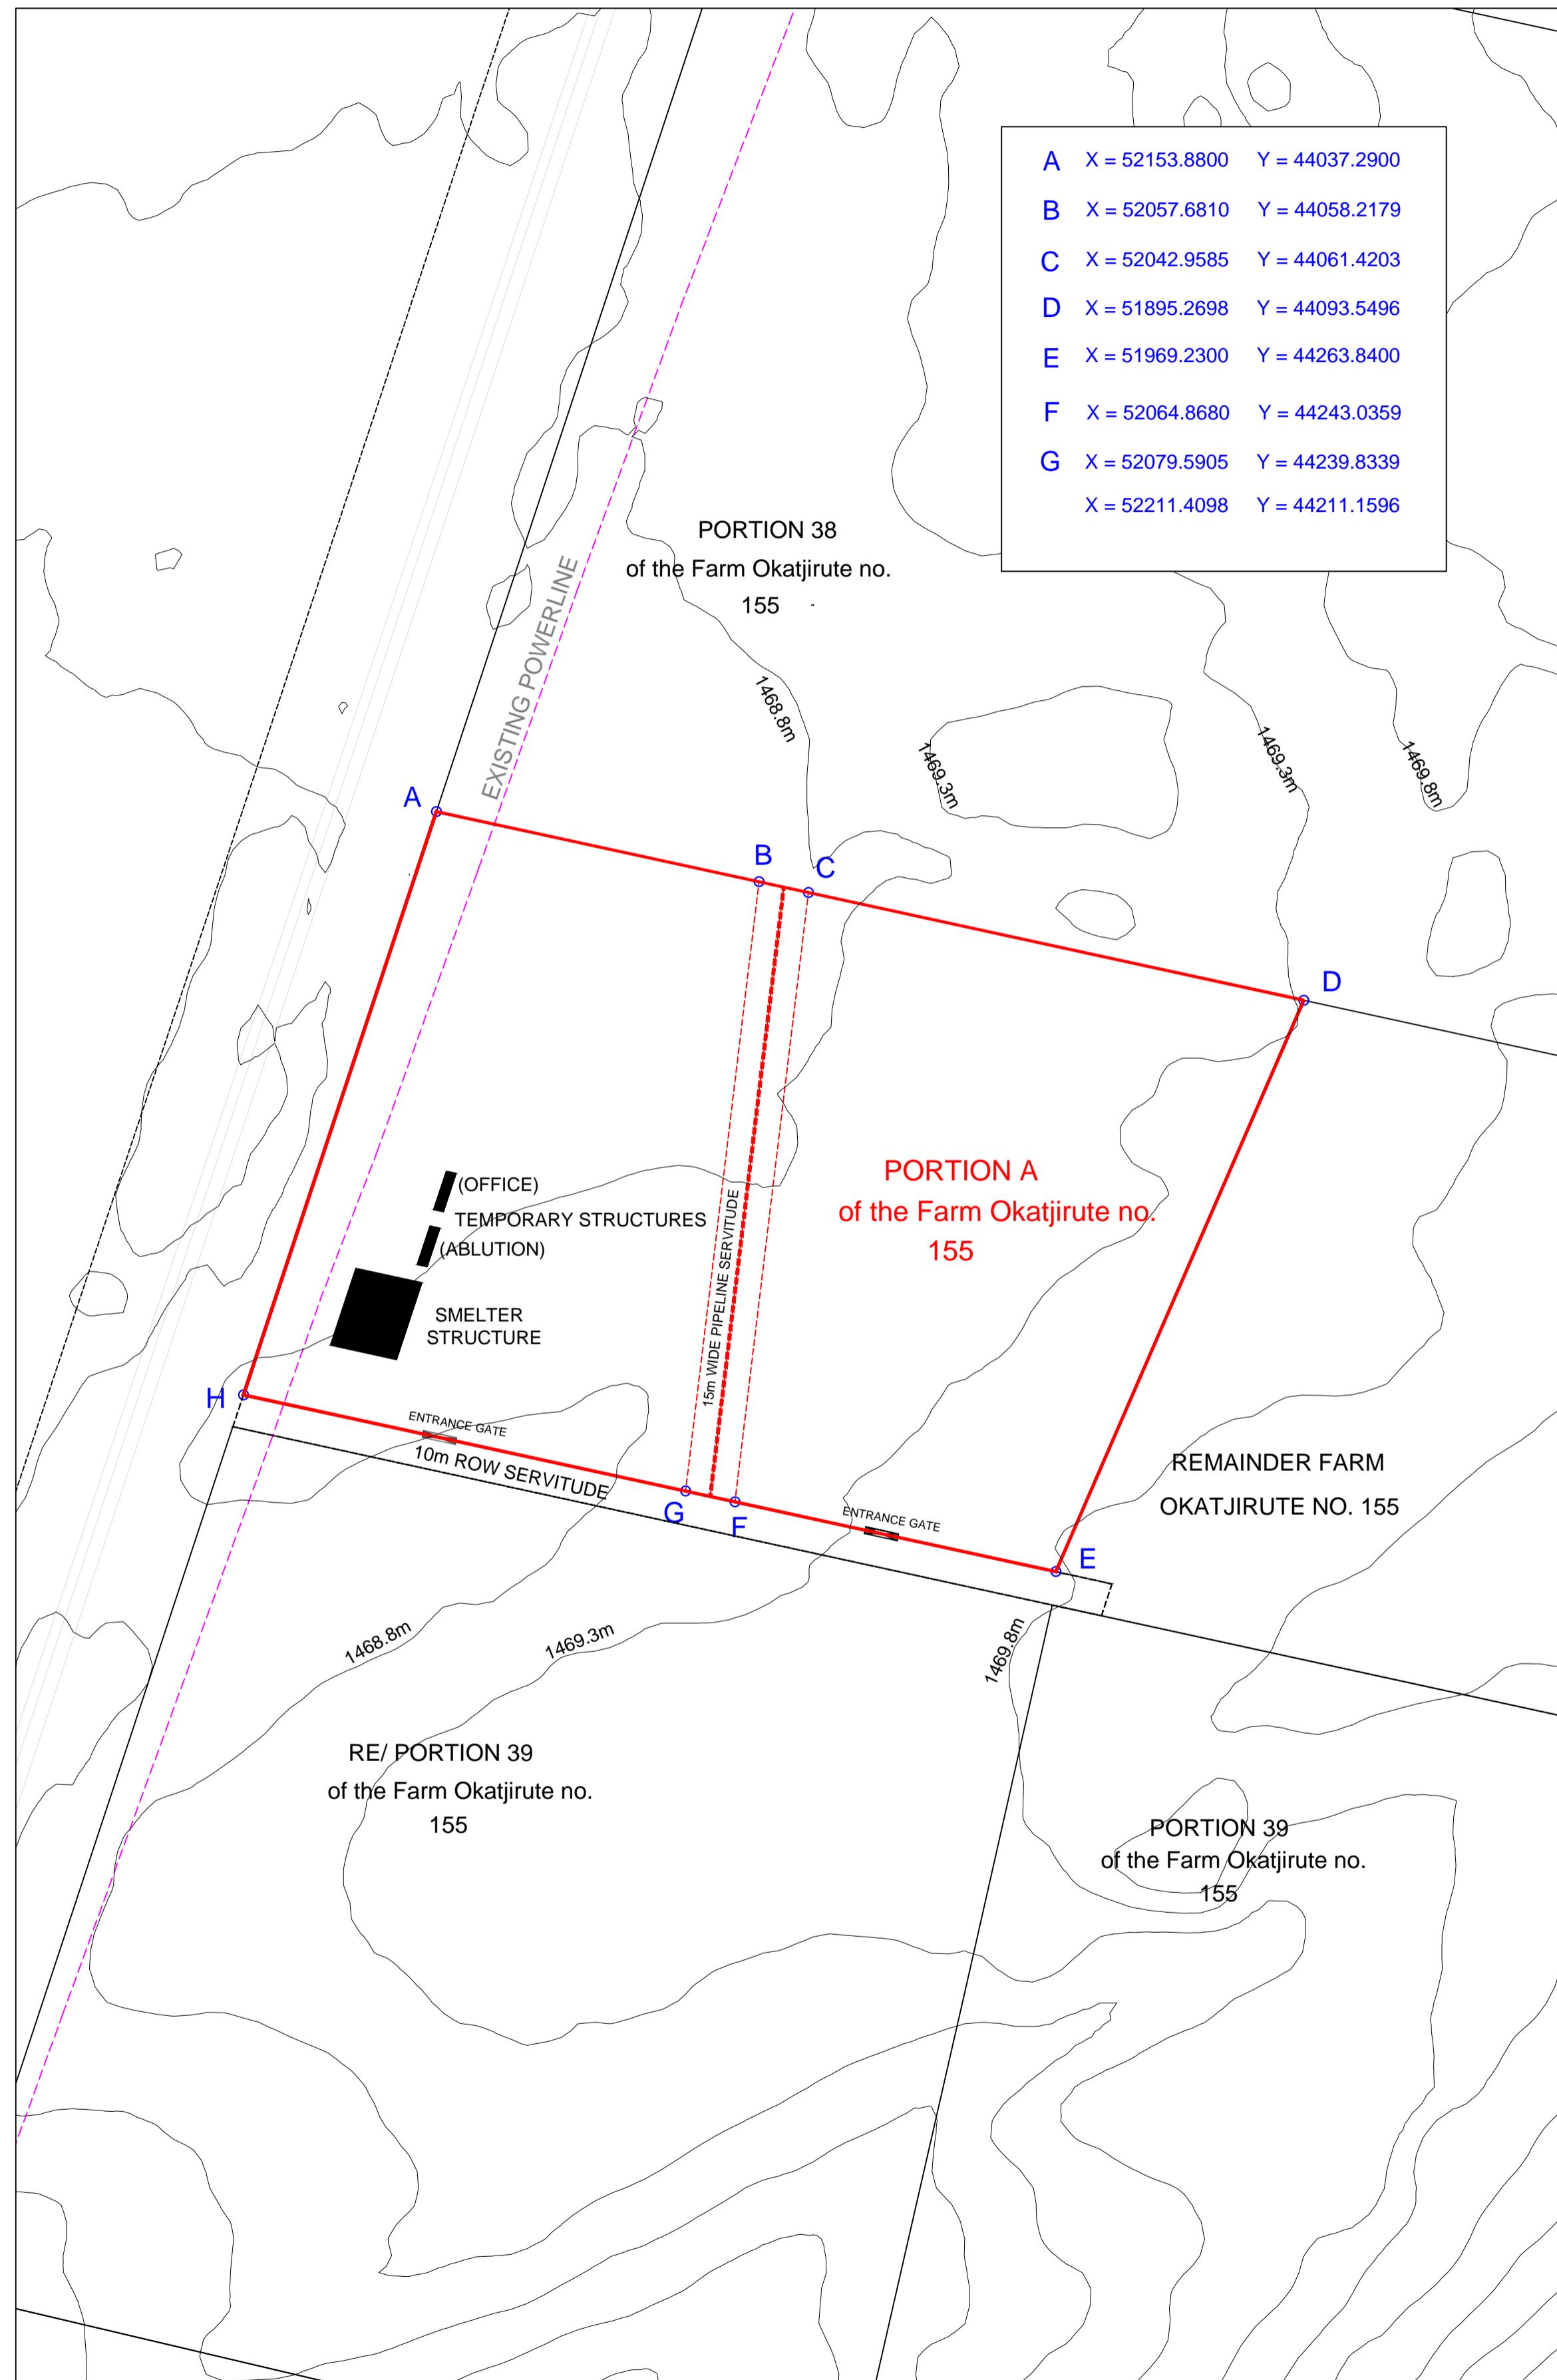

Notes:
The copyright of this drawing is reserved

PREPARED BY:



T (06) 246 761
F (06) 246 953
winplan@winplan.com.na
P O Box 90761
Klein Windhoek
Wasserberg Park
1 Jan Jonker Road
Klein Windhoek

SURVEY:	
DESIGN:	WINPLAN
DRAWN:	WINPLAN
UPDATED:	DATE FEB 2021
SCALE 1 : 1500 ON A1 PAPER	DRAWING NUMBER PTN_A_OKATJIRUTE