


AERIAL PLAN OF ERF 247, TSANDI PROPER

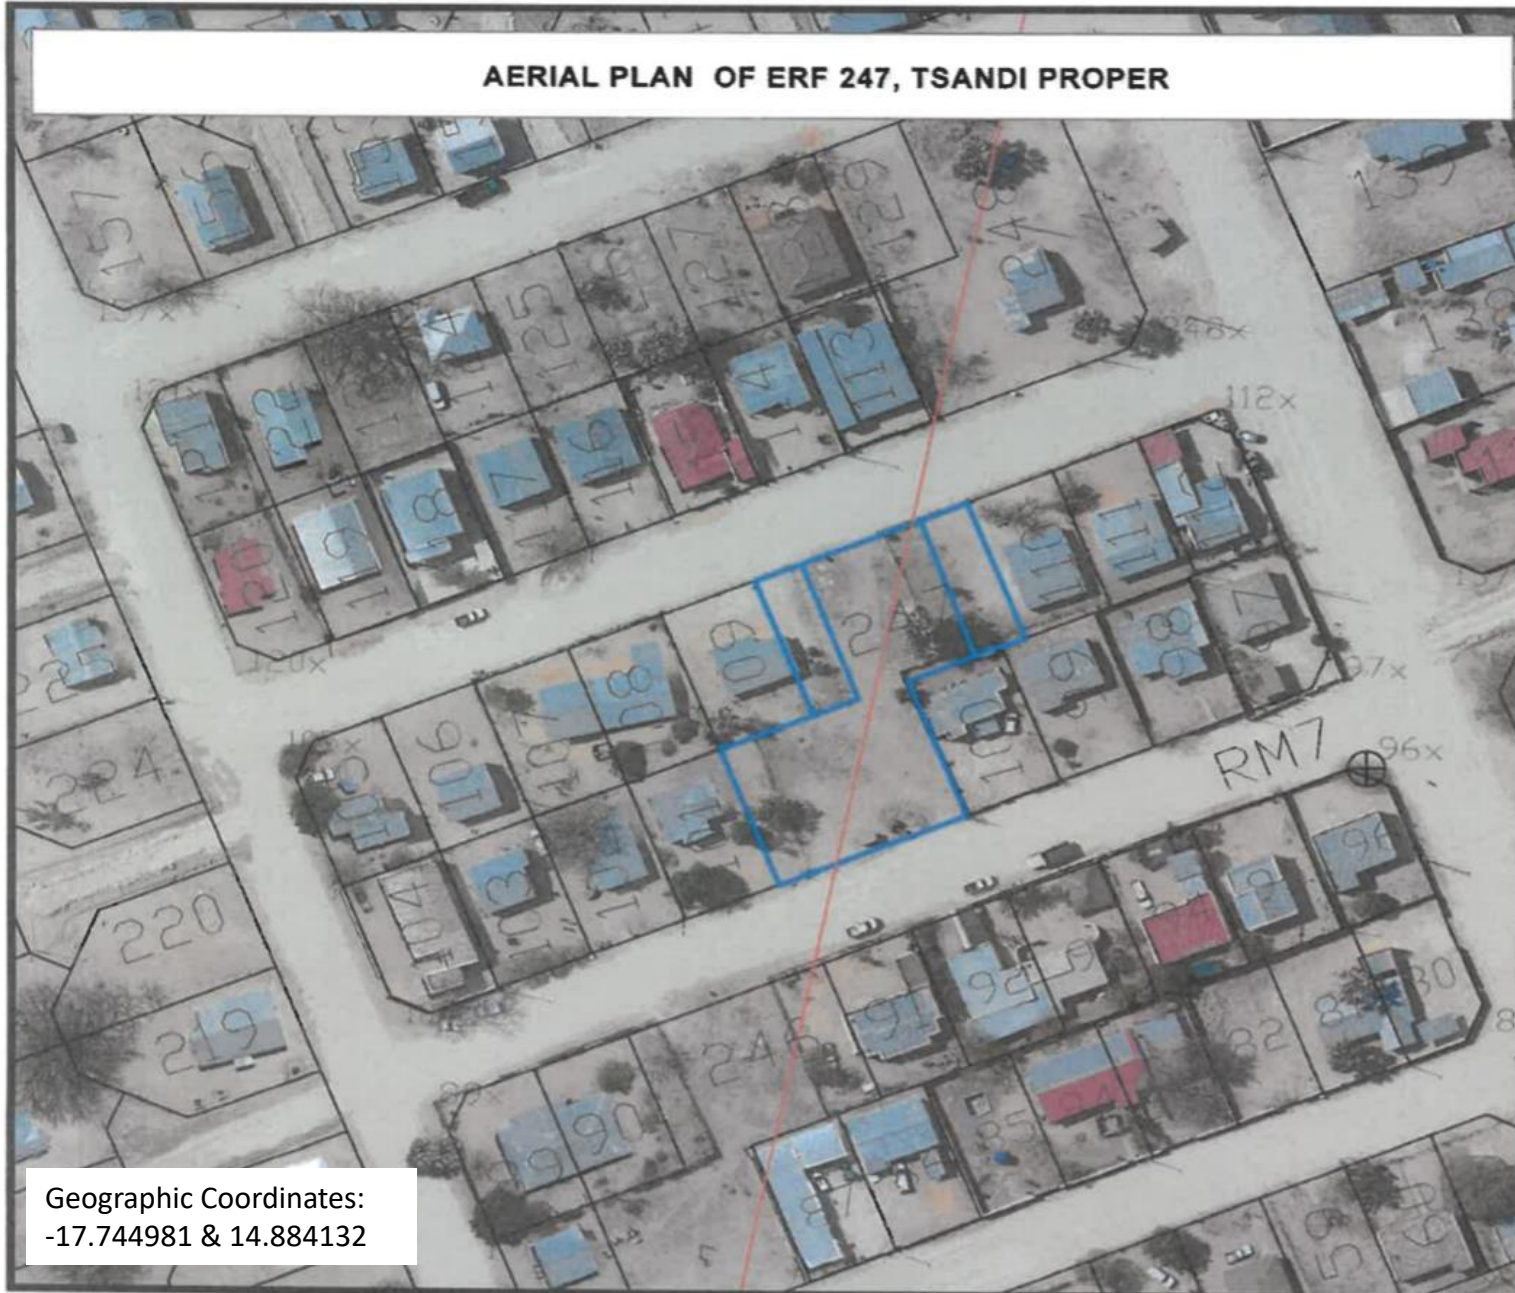

Geographic Coordinates:
-17.744981 & 14.884132

TSANDI VILLAGE COUNCIL
P. O. BOX 373
TSANDI
2022 -10- 05
TEL: 085 - 258030 x 38
FAX: 085 - 258057
CHIEF EXECUTIVE OFFICER

CLIENT APPROVAL

SCALE: 1:500

Legend

- Powerline_33kv
- Erf_B_247_Tsandi
- Erf_A_247_Tsandi
- Erf_247_Tsandi
- Tsandi Erven

NOTE:
All dimensions & sizes given are approximates
No residential erf shall be smaller than 300m² in size

TOYA

TOYA URBAN PLANNING CONSULTANTS CC
P.O,BOX 99294, WINDHOEK
TEL: 0813099839 / 0812769756