
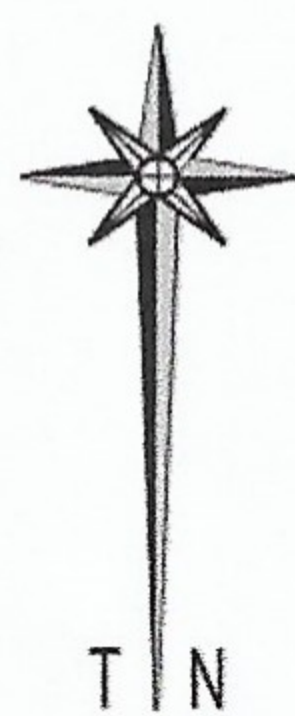


APPROVED

No. A

for SURVEYOR-GENERAL

SIDES metres	ANGLES OF DIRECTION	CO-ORDINATES		Designation		
		Y	X			
		System:Lo.22/15				
	Constants					
AB	350.85	239.31.28	A	37 062.29	69 762.44	RS01
BC	345.08	337.58.28	B	37 370.53	69 980.18	RS02
CD	377.39	054.45.45	C	37 494.08	69 620.49	RS03
DA	380.32	161.02.34	D	37 191.70	69 442.55	RS04

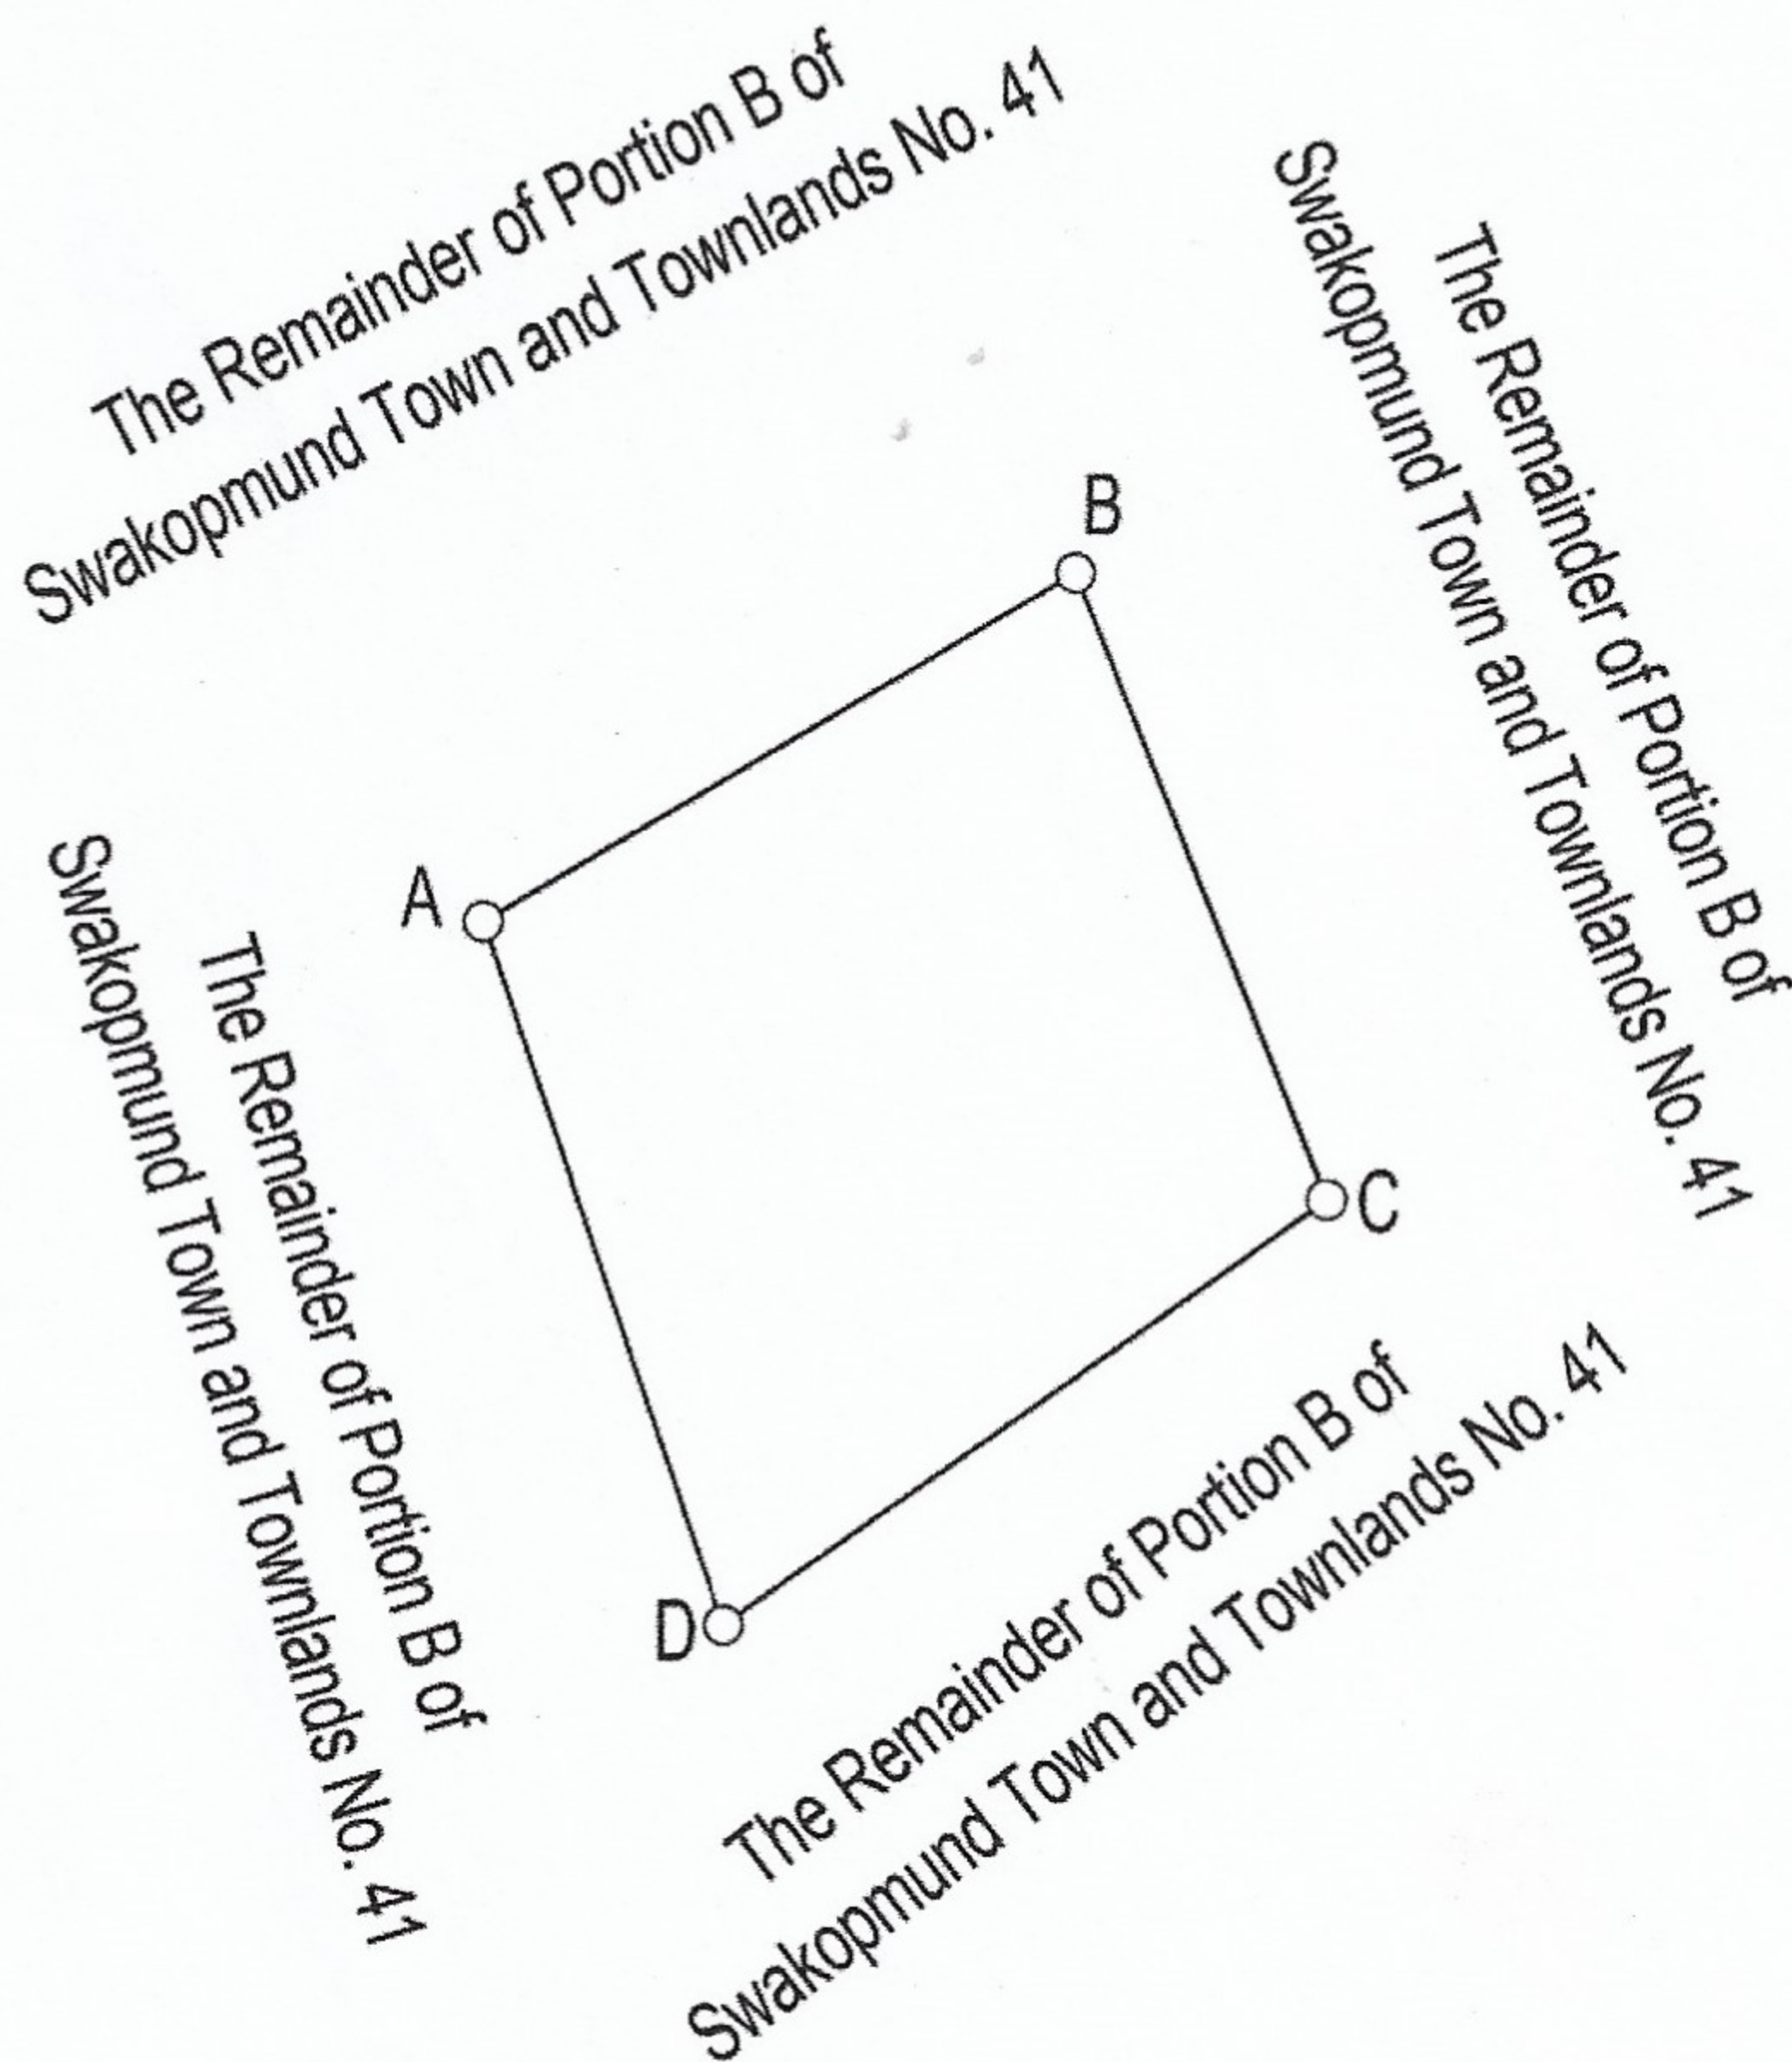

SCALE 1 : 10 000

Description of beacons :

A - D16mm iron peg

The figure A B C D

represents 12.8764 Hectares of land being

**Lease area on The Remainder of Portion B of
Swakopmund Town and Townlands No. 41**

Situate in the Municipal Area of Swakopmund
Registration Division G, Erongo Region, Republic of Namibia

Surveyed in May 2015 by me

C.G. Pieterse
C.G. Pieterse
Land Surveyor

This diagram is annexed to No. d.d Registrar of deeds	The original diagram is	S.R. No.:
	Transfer/Grant	Gen. Plan No.:
		Noting Plan:
		File No.: