


**SUBDIVISION OF PORTION 5 (ONDEKAREMBA KLEINSIEDLUNG)  
OF FARM ONDEKAREMBA NO. 78 INTO PORTIONS A - J & REMAINDER**

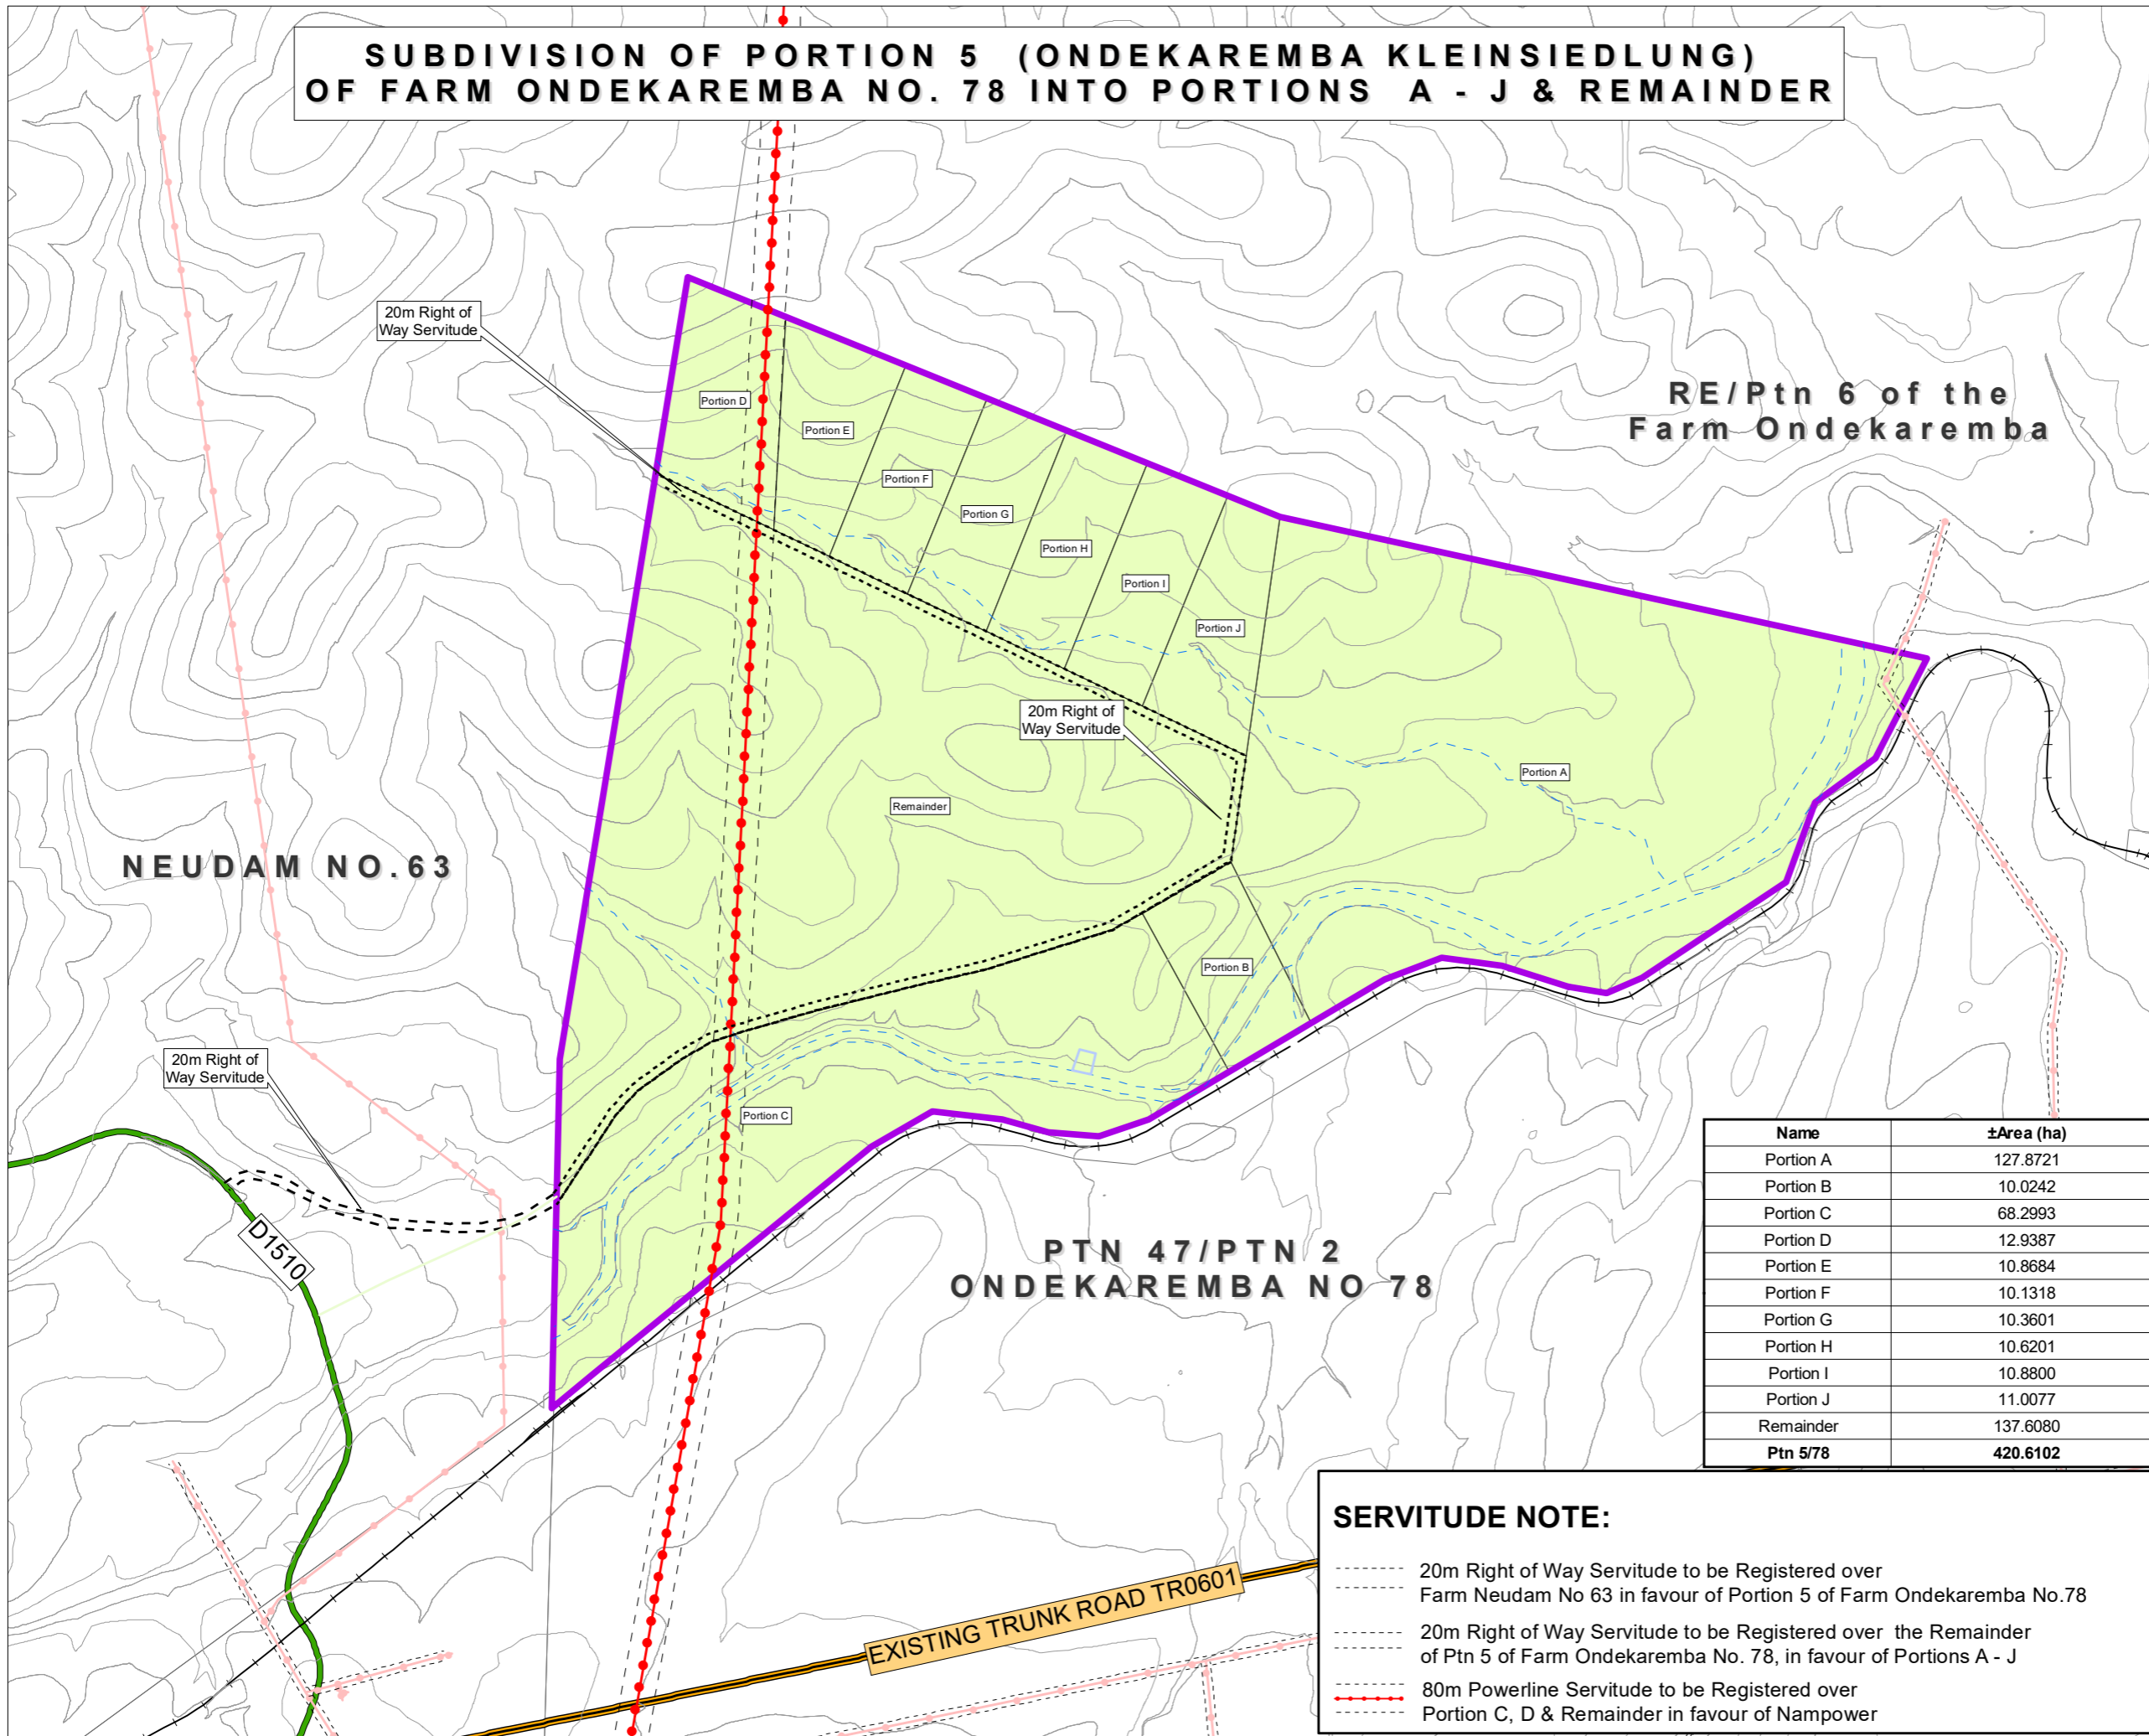

**WINDHOEK**

**Legend**

- Zoning
- Agriculture
  - Portion Boundary
  - Ptn 5/78
  - River
  - Trunk Road
  - District Road
  - Existing Road
  - 20 Right of Way Servitude
  - Railway with 60m Servitude
  - 400kV Auas-Gerus Powerline with 80m Servitude
  - 11kV Powerline with 22m Servitude
  - 5m Contours (City of WHK Aerial Survey 2011)



**STUBENRAUCH  
PLANNING CONSULTANTS  
TOWN AND REGIONAL PLANNERS**

po box 41404  
windhoek  
namibia  
email: spc@spc.com.na

tel: 061-251189  
tel: 061-252490  
fax: 061-252157

**WINDHOEK**

Name	±Area (ha)
Portion A	127.8721
Portion B	10.0242
Portion C	68.2993
Portion D	12.9387
Portion E	10.8684
Portion F	10.1318
Portion G	10.3601
Portion H	10.6201
Portion I	10.8800
Portion J	11.0077
Remainder	137.6080
<b>Ptn 5/78</b>	<b>420.6102</b>

**SERVITUDE NOTE:**

- 20m Right of Way Servitude to be Registered over Farm Neudam No 63 in favour of Portion 5 of Farm Ondekaremba No.78
- 20m Right of Way Servitude to be Registered over the Remainder of Ptn 5 of Farm Ondekaremba No. 78, in favour of Portions A - J
- 80m Powerline Servitude to be Registered over Portion C, D & Remainder in favour of Nampower

DATE: October 2017    DRAWN: BB    DRAWING NO: W19063-2

0 37.5 75 150 225 300 375 Meters

1:15,000