


LOCALITY MAP FOR ERF 3573 ONDANGWA EXTENSION 16

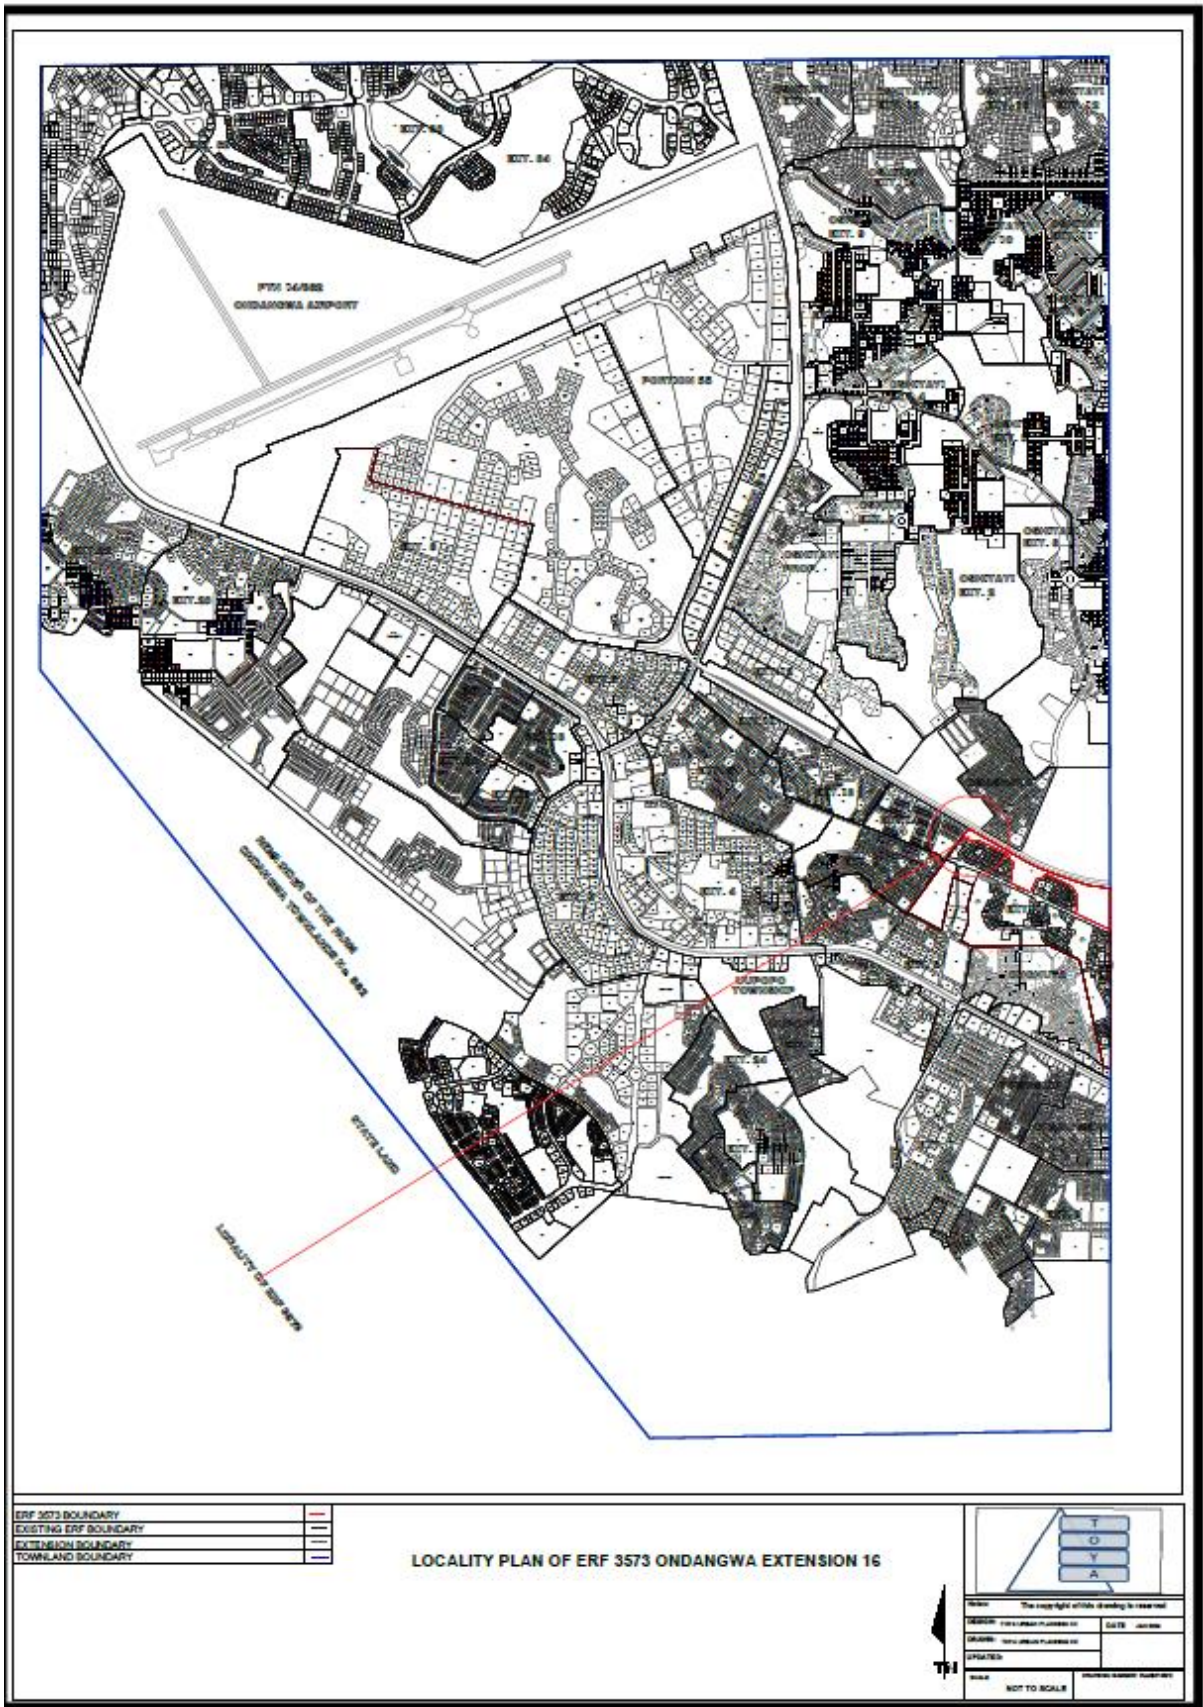

ERF 3573 BOUNDARY	—
EXISTING ERF BOUNDARY	---
EXTENSION BOUNDARY	—
TOWNLAND BOUNDARY	...


LOCALITY PLAN OF ERF 3573 ONDANGWA EXTENSION 16

The copyright of this drawing is reserved	
DATE	DATE
DRAWN BY	DRAWN BY
PRINTED	PRINTED
SCALE	SCALE



ERF NO.	SIZE	CURRENT ZONING	PROPOSED ZONING
A/3573	308 m ²	PUBLIC OPEN SPACE	SINGLE RESIDENTIAL
B/3573	813 m ²	PUBLIC OPEN SPACE	SINGLE RESIDENTIAL
C/3573	813 m ²	PUBLIC OPEN SPACE	SINGLE RESIDENTIAL
D/3573	817 m ²	PUBLIC OPEN SPACE	SINGLE RESIDENTIAL
RE/3573	17152 m ²	PUBLIC OPEN SPACE	SINGLE RESIDENTIAL

SUBDIVISION OF ERF 3573 ONDANGWA EXTENSION 16 INTO ERF A,B,C,D AND THE REMAINDER

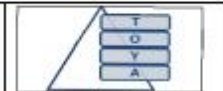

DATE: The copyright of this drawing is reserved	
DESIGN: TOWN PLANNING DIVISION	DRAWN: J. J. J. J.
CHECKED: TOWN PLANNING DIVISION	DATE: 2014
SCALE: 1:1 200	PLAN NUMBER: SUBDIVISION AERIAL PLAN

