



CURRENT ERF

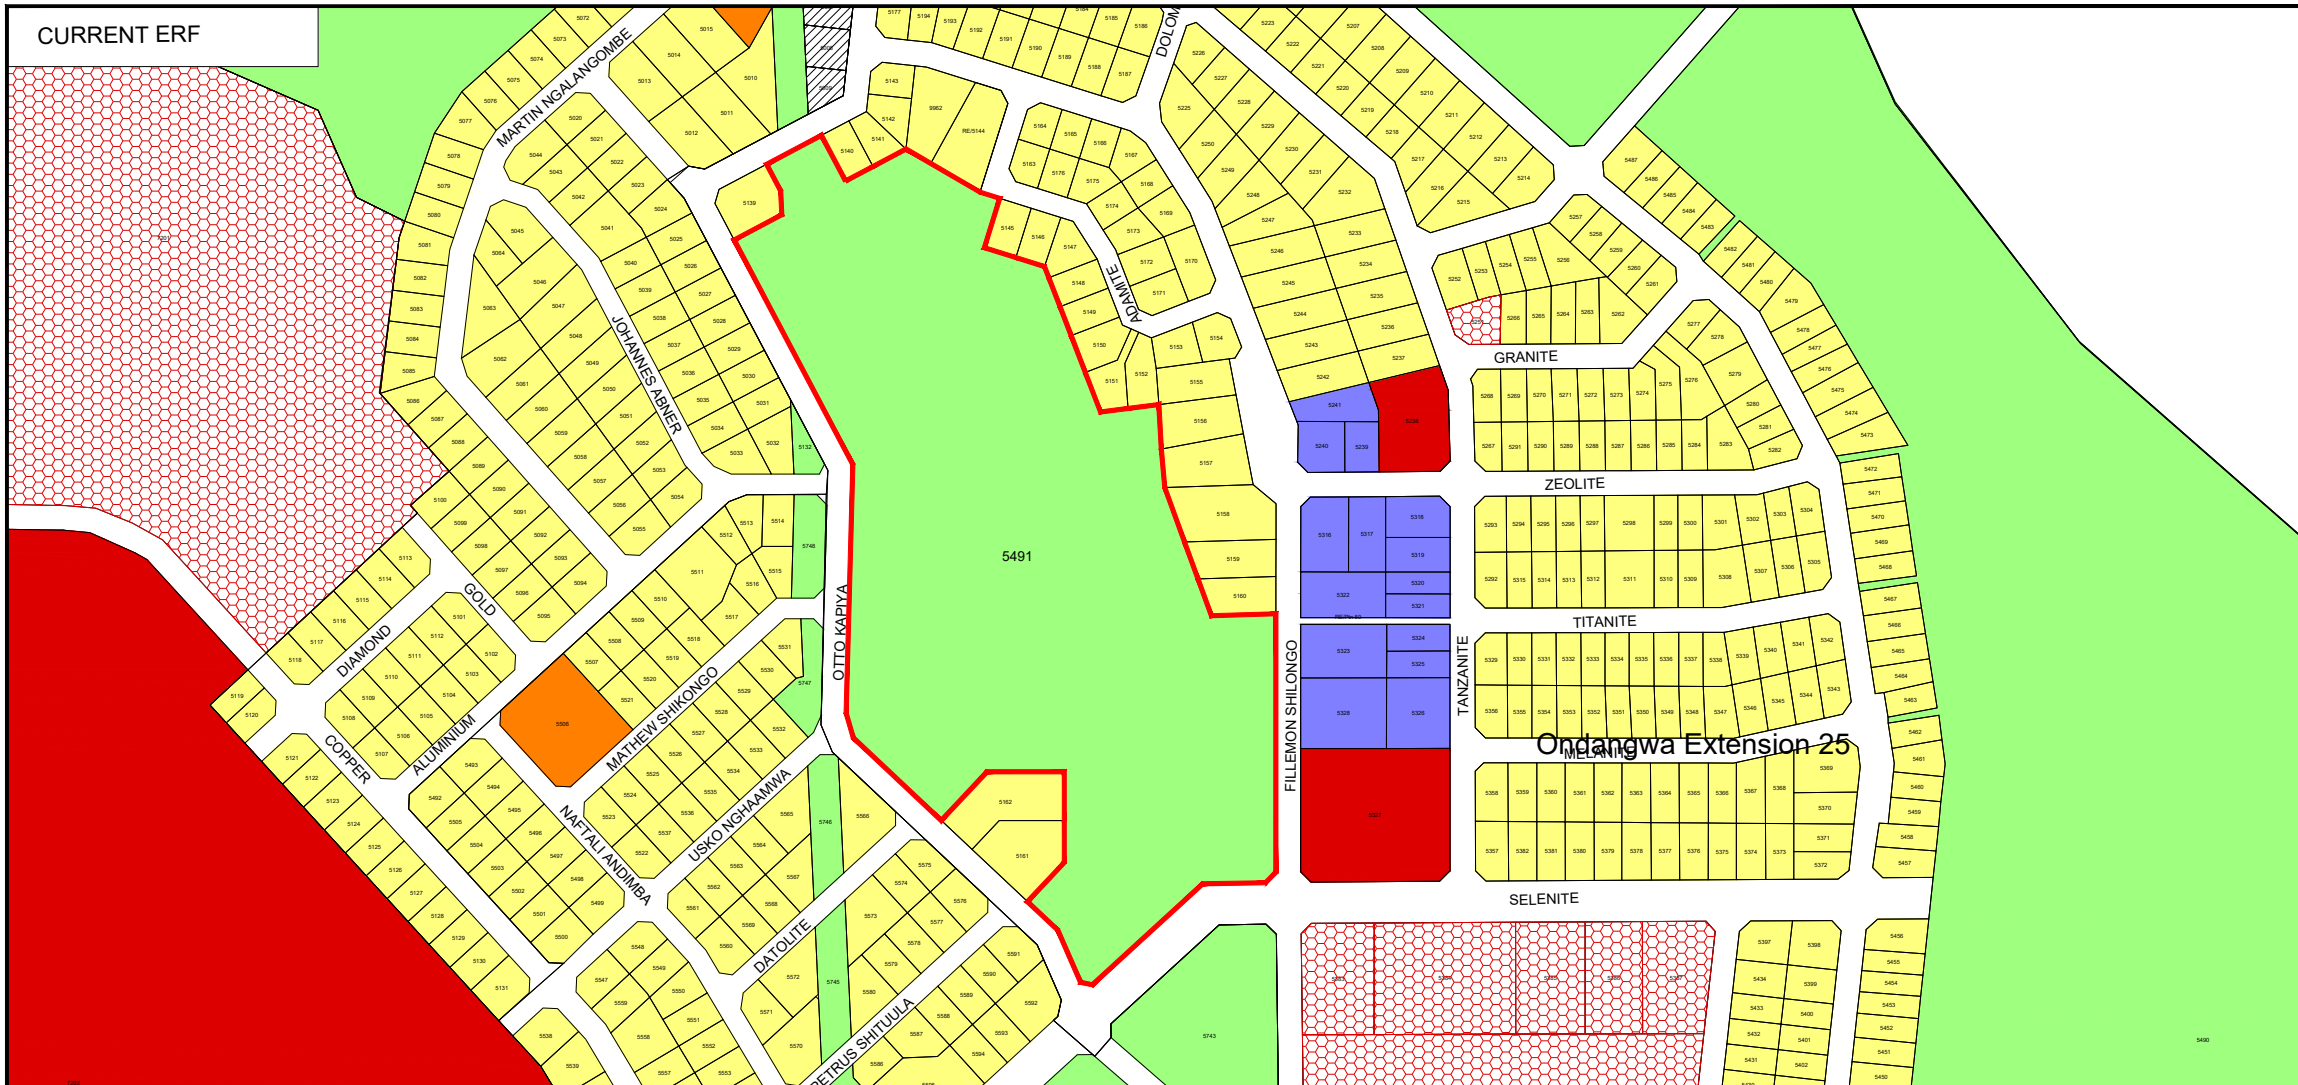


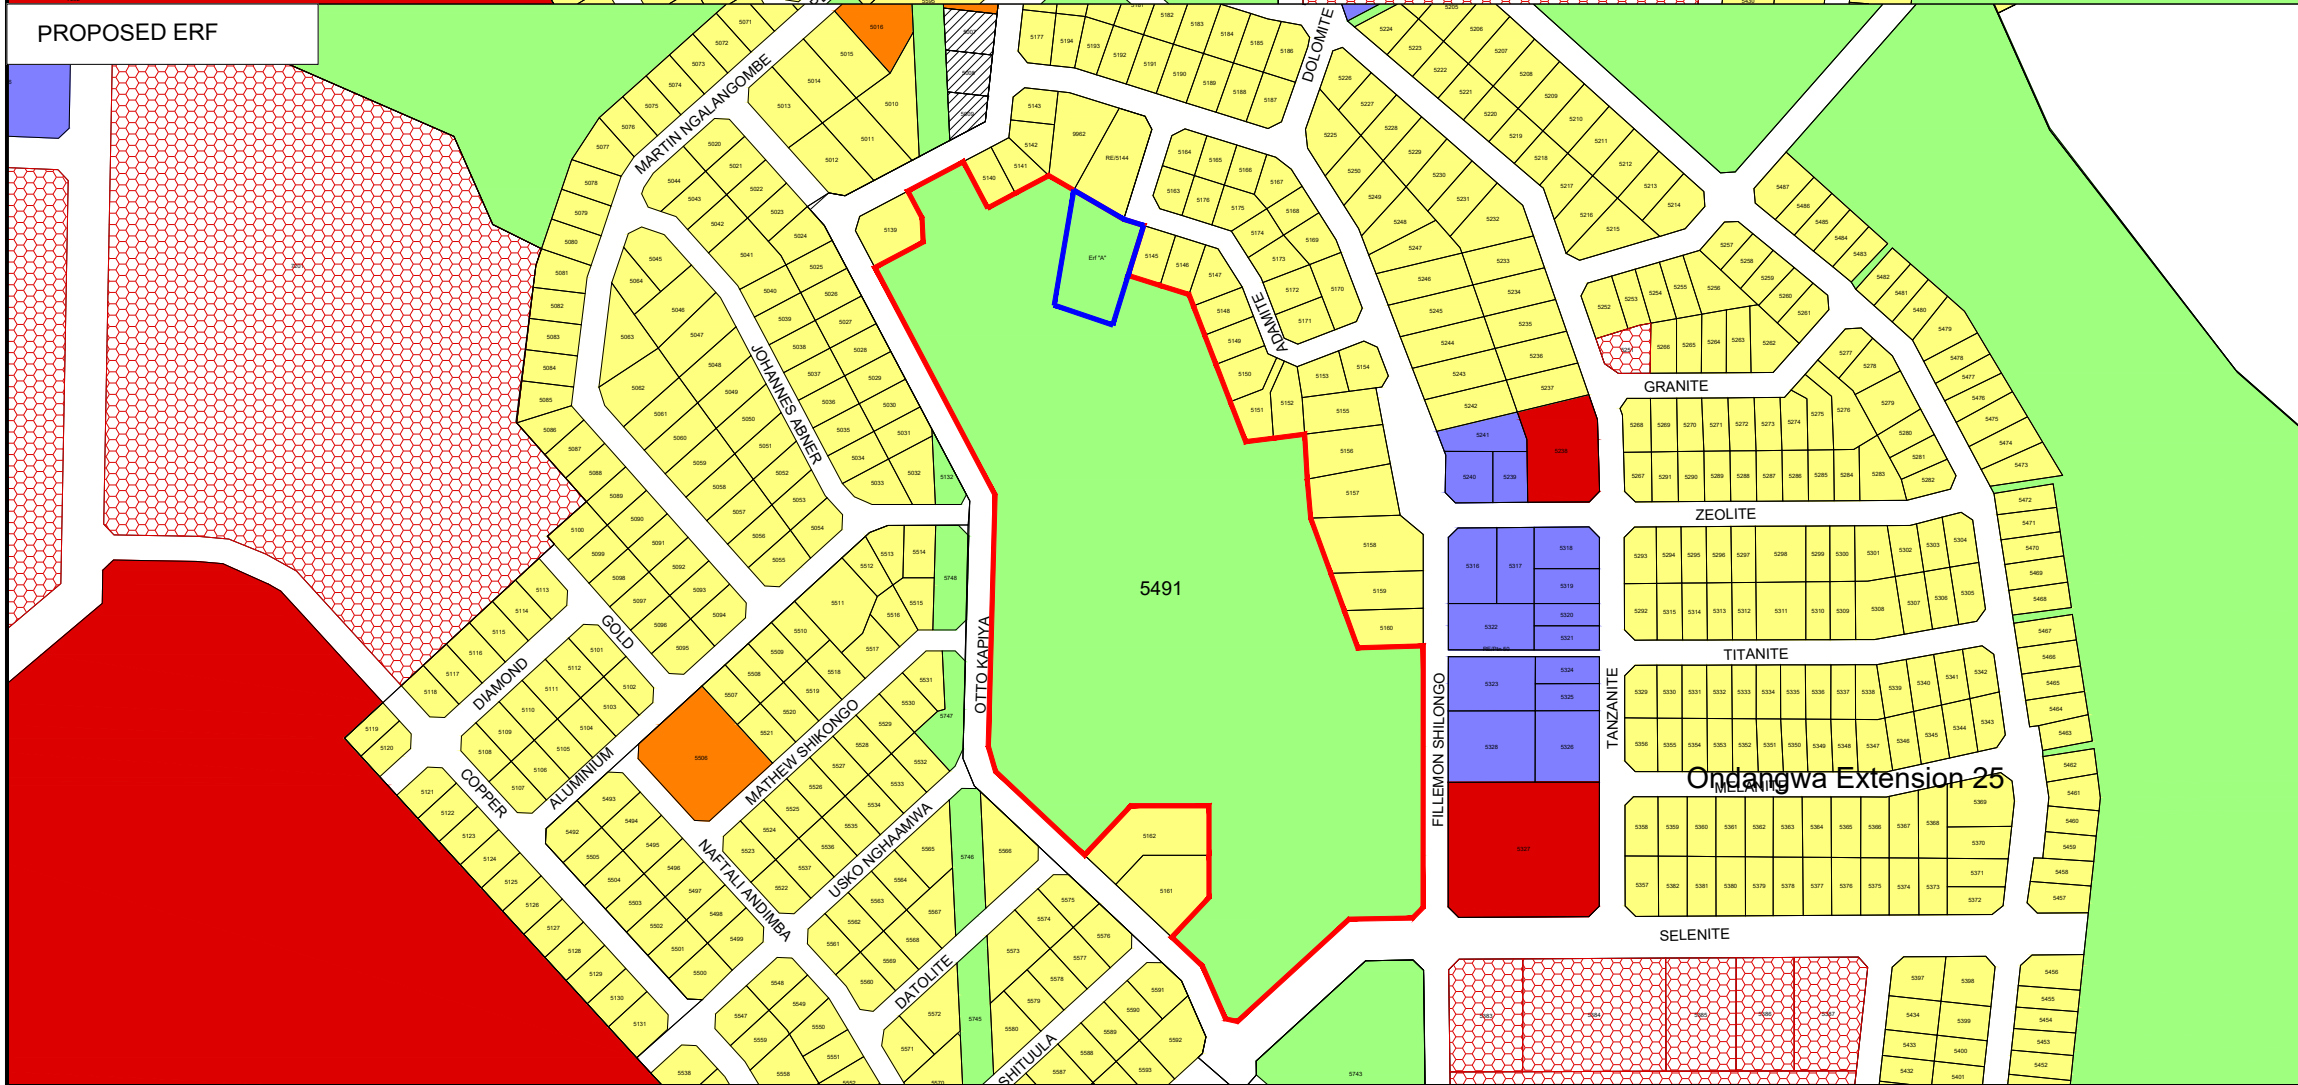









 

 





 

PROPOSED ERF



# SUBDIVISION PLAN FOR ERF 5491, ONDANGWA EXTENSION 25

LEGEND:

-  Accommodation
-  Agriculture
-  Business
-  Cemetery
-  Civic
-  Civic Reserved
-  General Residential
-  Government
-  Industrial
-  Institutional
-  Light Industrial
-  Local Business
-  Office
-  Parasatal
-  Parking
-  Private Open Space
-  Public Open Space
-  Recreational
-  Single Residential
-  Street
-  Undetermined

CURRENT ERF

ERF NUMBER	ZONING	SIZE
Erf 5491	POS	54904m2

PROPOSED SUBDIVISION

ERF NUMBER	ZONING	SIZE
Erf A/5491	POS	1702m2
Erf RE/5491	POS	53202m2



Scale: 1:800



**SWIB**  
TRADING CC

Date: July 2025  
 Revision: July 2025  
 Draftsman: Mr Wilhelm Shepya  
 Tel: + 264 81 7900 374  
 E-mail: swibtradingcc@gmail.com

PROPOSED ZONING

# REZONING PLAN FOR ERF 5491, ONDANGWA EXTENSION 25

LEGEND:

-  Accommodation
-  Agriculture
-  Business
-  Cemetery
-  Civic
-  Civic Reserved
-  General Residential
-  Government
-  Industrial
-  Institutional
-  Light Industrial
-  Local Business
-  Office
-  Parasatal
-  Parking
-  Private Open Space
-  Public Open Space
-  Recreational
-  Single Residential
-  Street
-  Undetermined

PROPOSED ZONING

ERF NUMBER	ZONING	BULK
Erf 164	Business	1.0



Scale: 1:1 000



Date: July 2025  
 Revision: July 2025  
 Draftsman: Mr Wilhelm Shepya  
 Tel: + 264 81 7900 374  
 E-mail: swibtradingcc@gmail.com

