


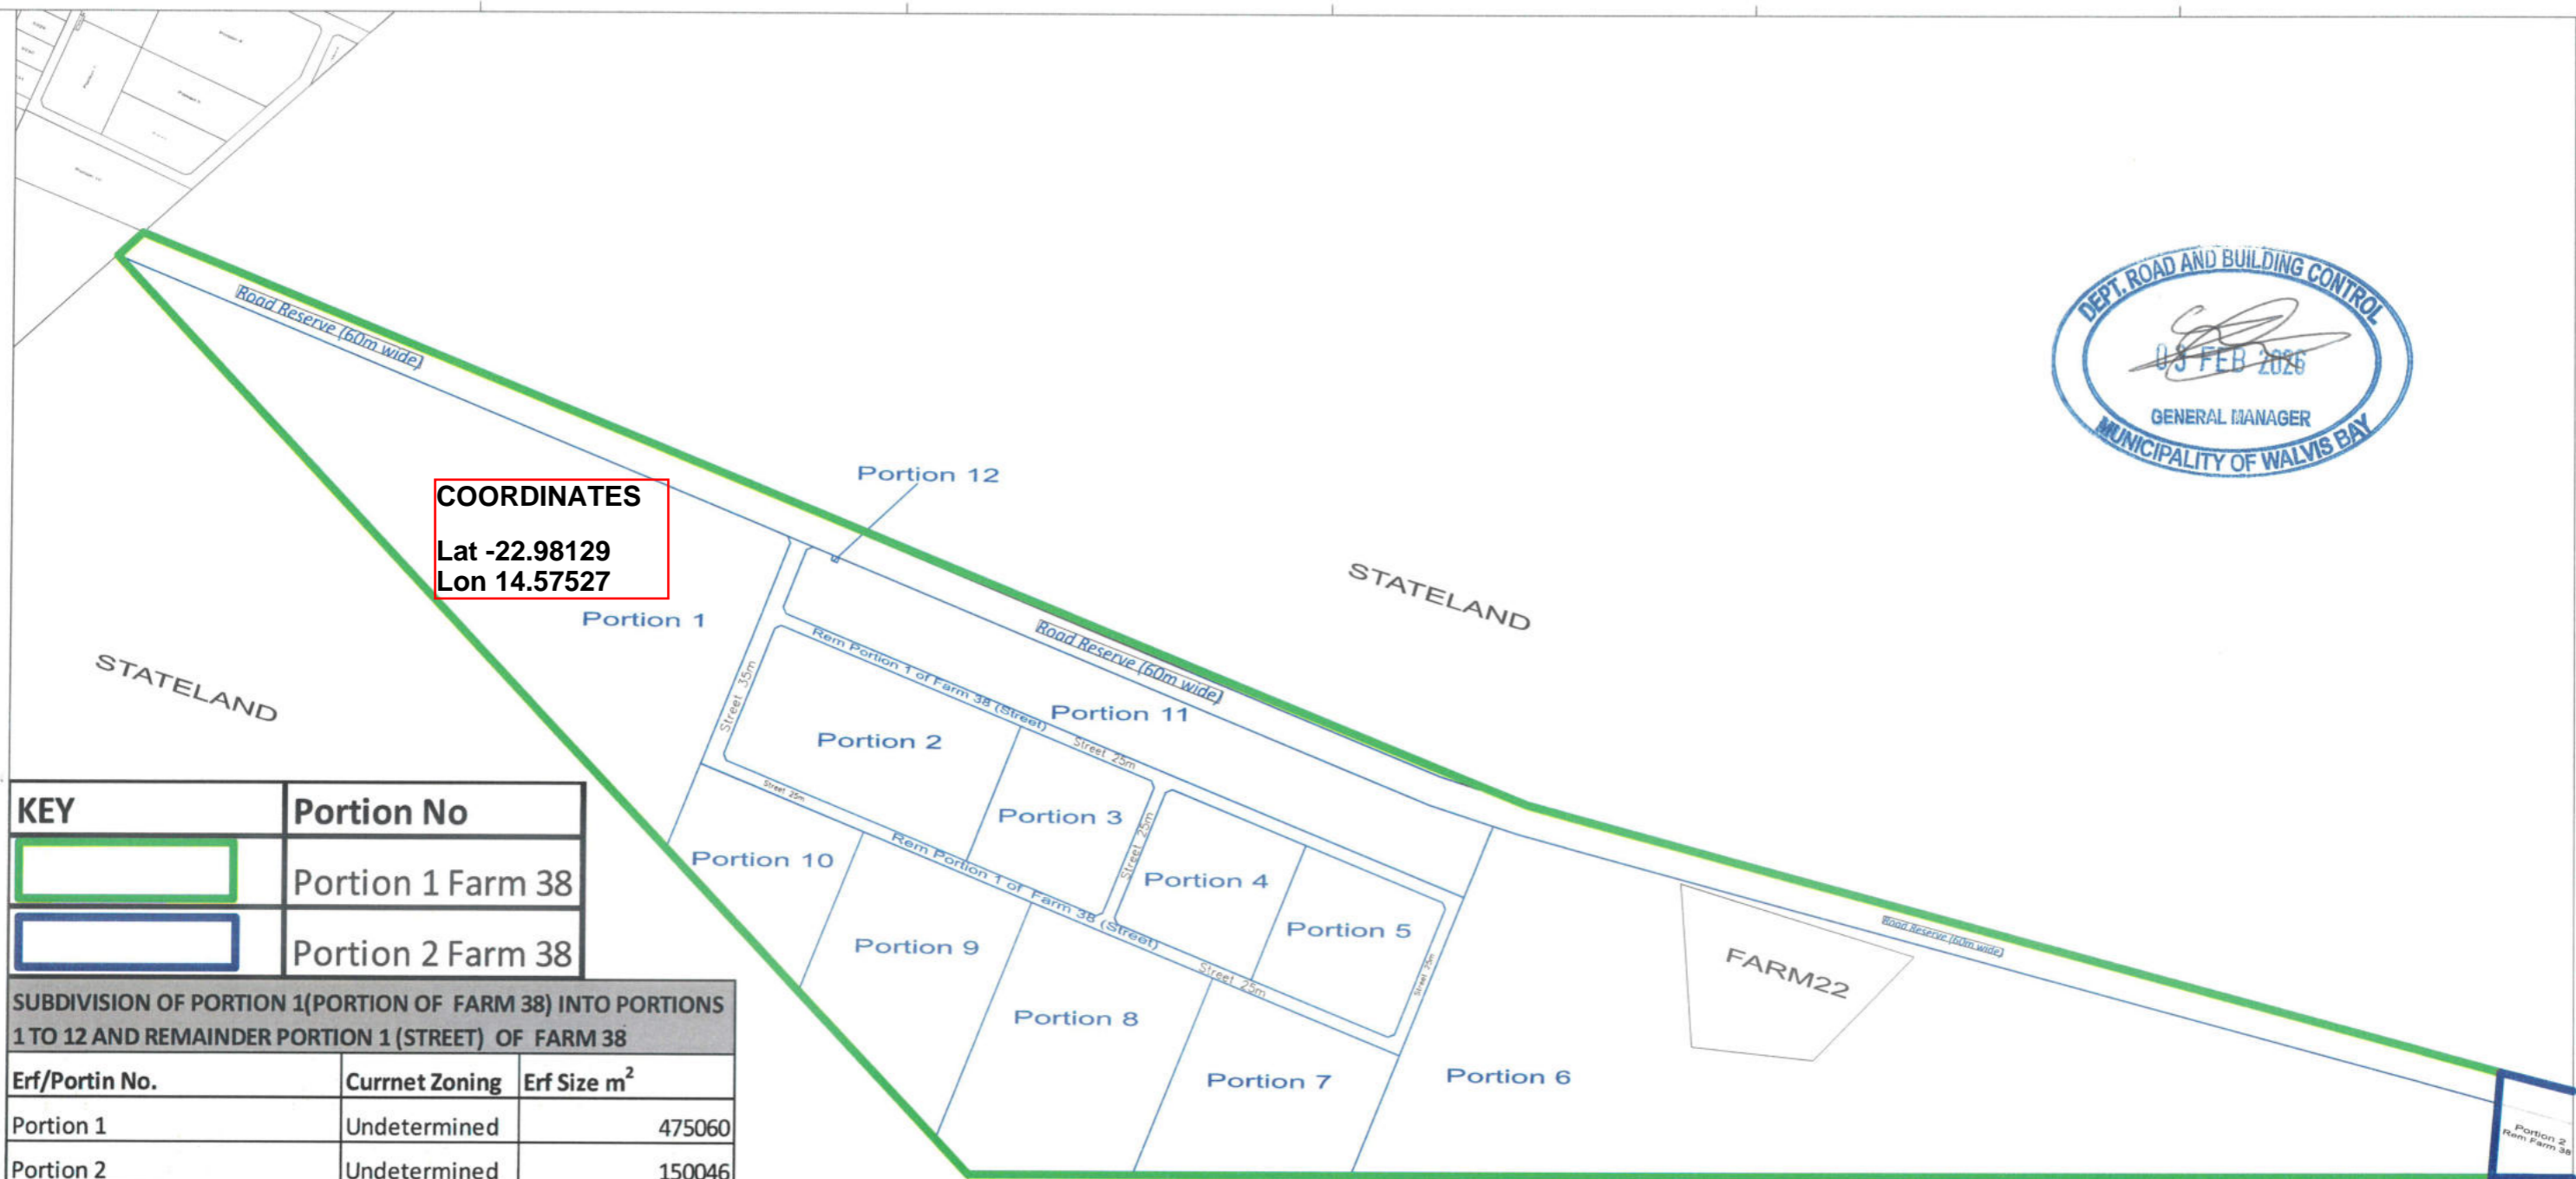

**COORDINATES**  
 Lat -22.98129  
 Lon 14.57527



| KEY | Portion No        |
|-----|-------------------|
|     | Portion 1 Farm 38 |
|     | Portion 2 Farm 38 |

**SUBDIVISION OF PORTION 1 (PORTION OF FARM 38) INTO PORTIONS 1 TO 12 AND REMAINDER PORTION 1 (STREET) OF FARM 38**

| Erf/Portin No.                   | Current Zoning      | Erf Size m <sup>2</sup> |
|----------------------------------|---------------------|-------------------------|
| Portion 1                        | Undetermined        | 475060                  |
| Portion 2                        | Undetermined        | 150046                  |
| Portion 3                        | Undetermined        | 82698                   |
| Portion 4                        | Undetermined        | 84653                   |
| Portion 5                        | Undetermined        | 86532                   |
| Portion 6                        | Undetermined        | 827315                  |
| Portion 7                        | Undetermined        | 134704                  |
| Portion 8                        | Undetermined        | 190250                  |
| Portion 9                        | Undetermined        | 151928                  |
| Portion 10                       | Undetermined        | 90718                   |
| Portion 11                       | Undetermined        | 207466                  |
| Portion 12                       | Undetermined        | 134                     |
| <b>Rem. Portion 1 of Farm 38</b> | <b>Undetermined</b> | <b>495703</b>           |
| <b>TOTAL</b>                     | <b>Undetermined</b> | <b>2977207</b>          |